


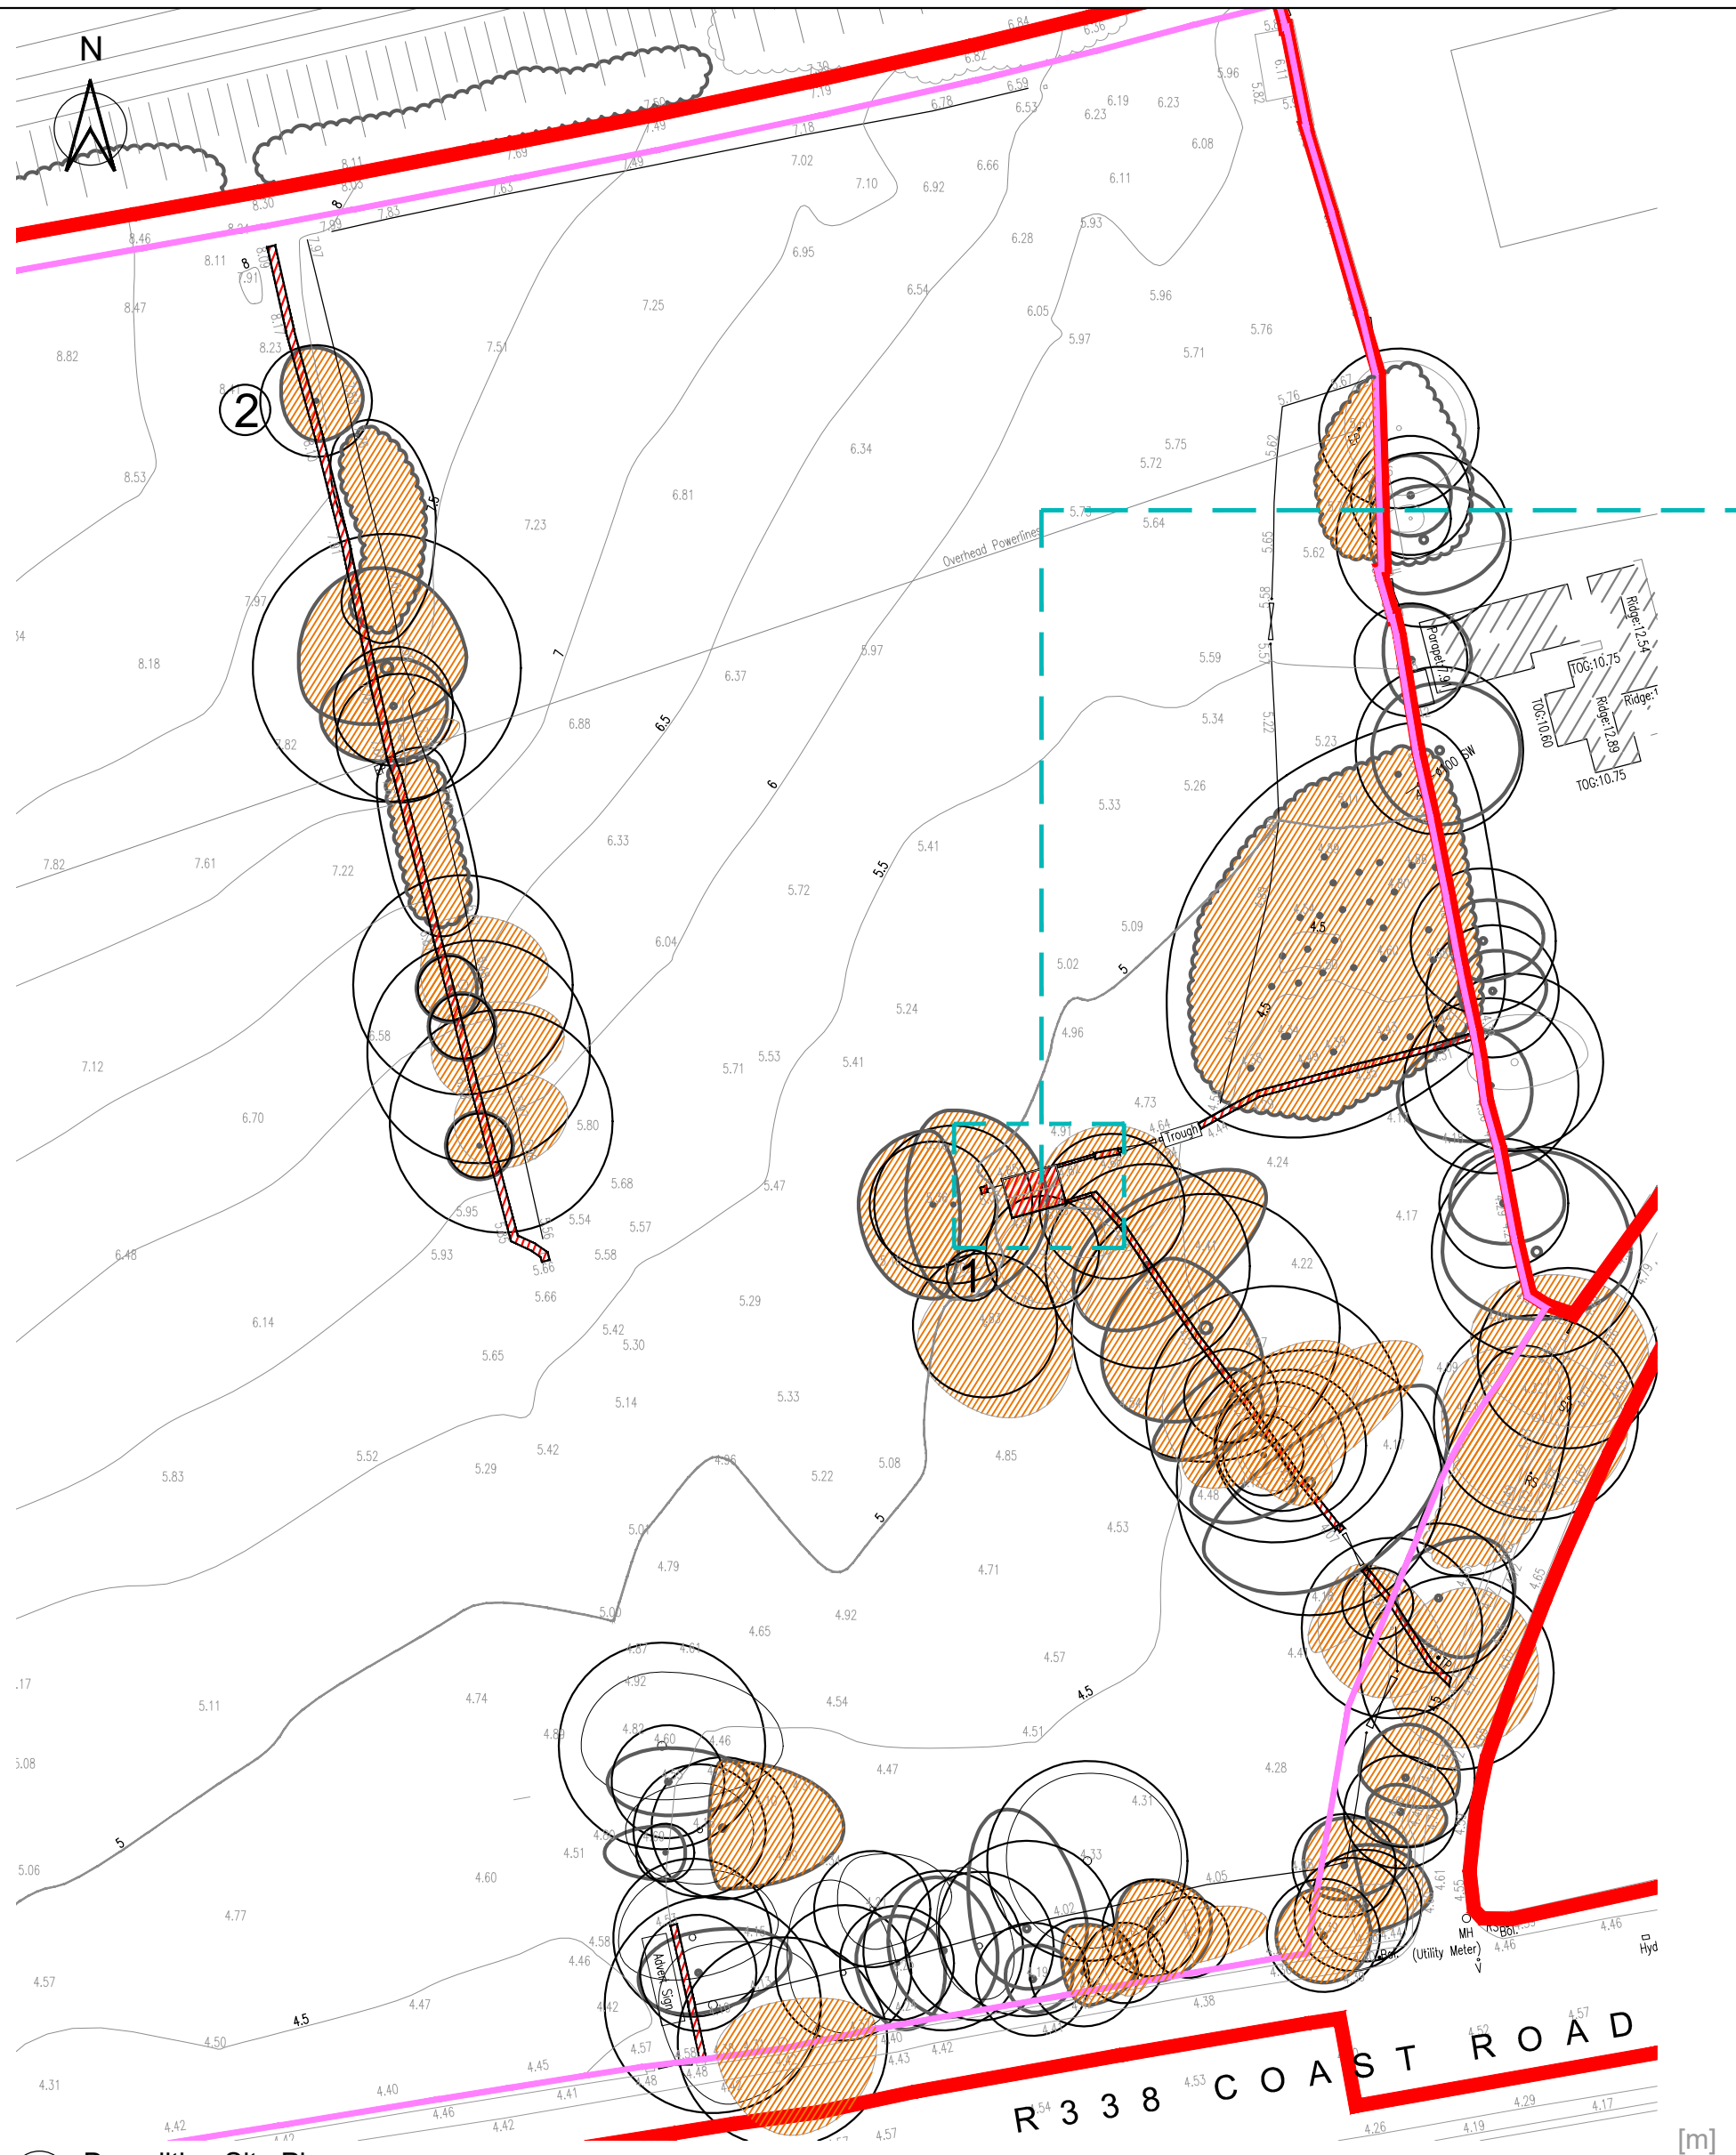


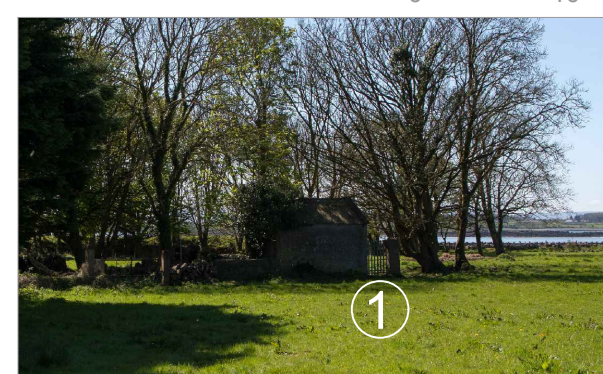


01 Demolition Site Plan
1:500 @ A2

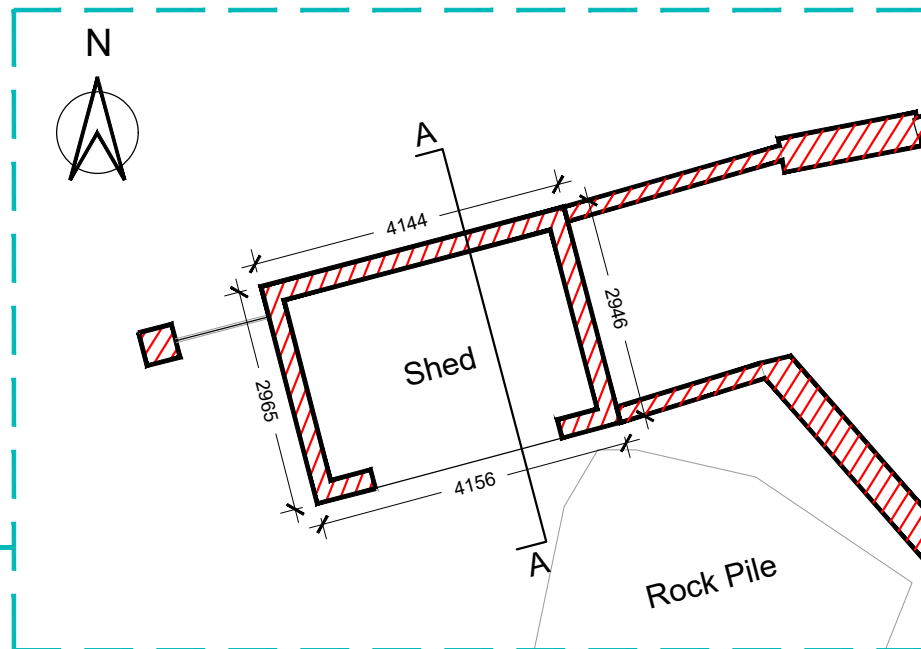


08 Site Photos
N.T.S.

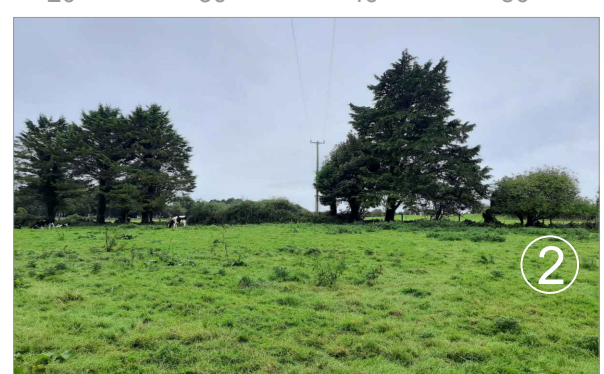


02 Demolition Ground Floor Plan
1:100 @ A2

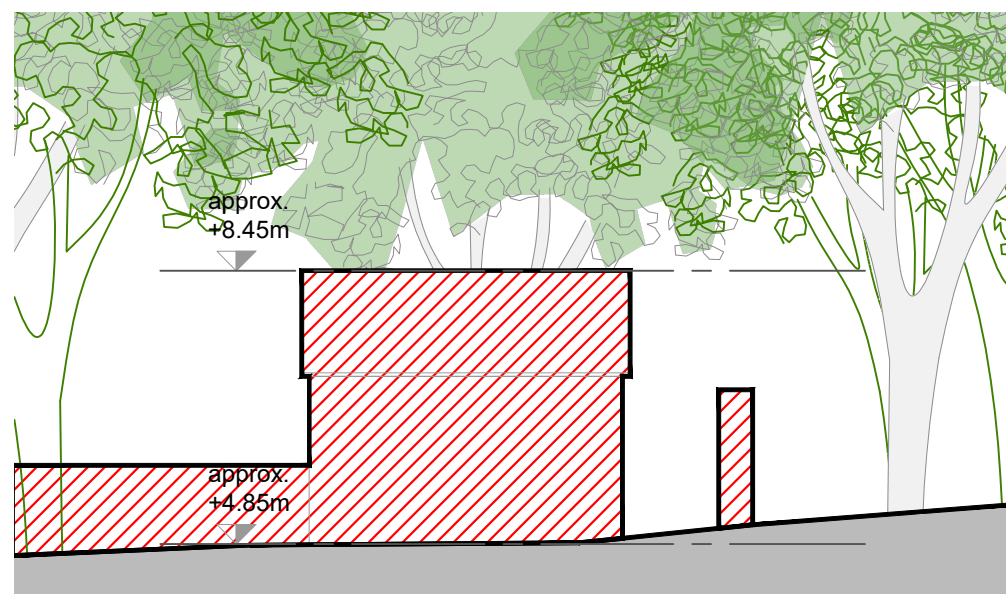


04 North Demolition Elevation
1:100 @ A2

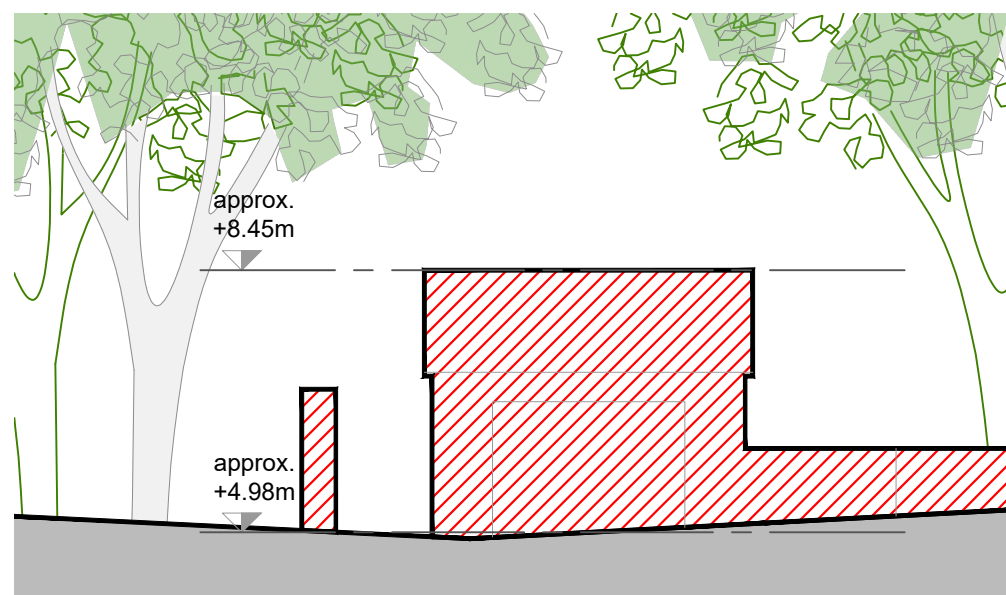


06 South Demolition Elevation
1:100 @ A2

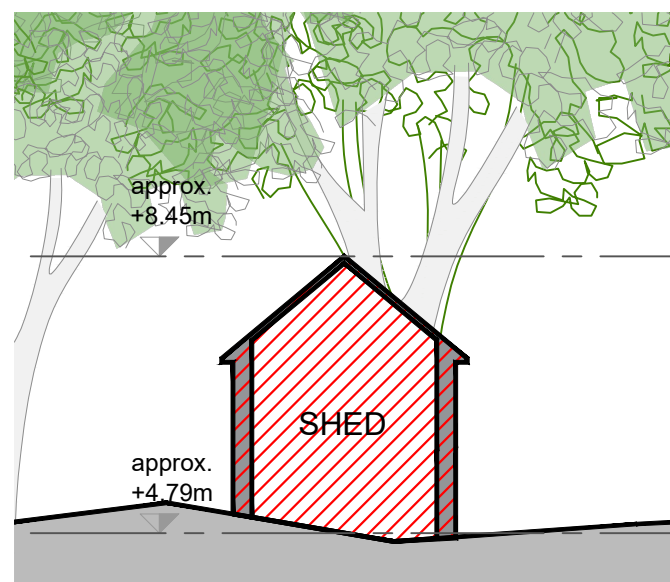


09 Demolition Section A-A
1:100 @ A2

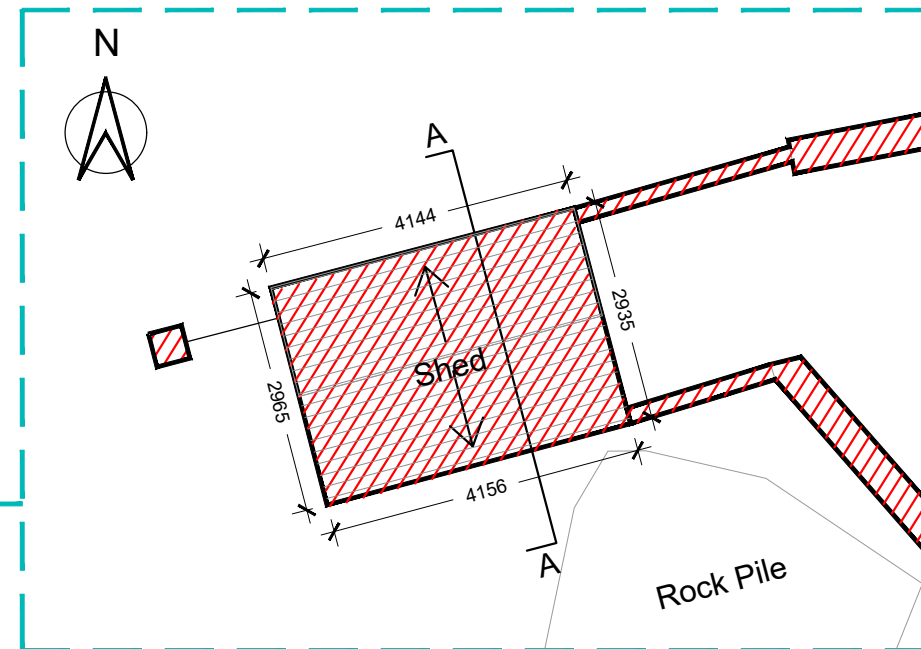


03 Demolition Roof Plan
1:100 @ A2

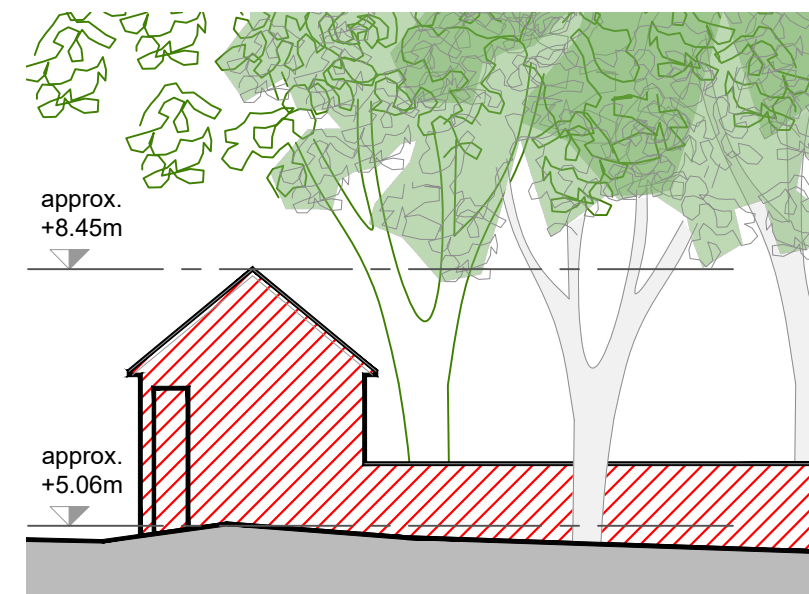

05 East Demolition Elevation
1:100 @ A2

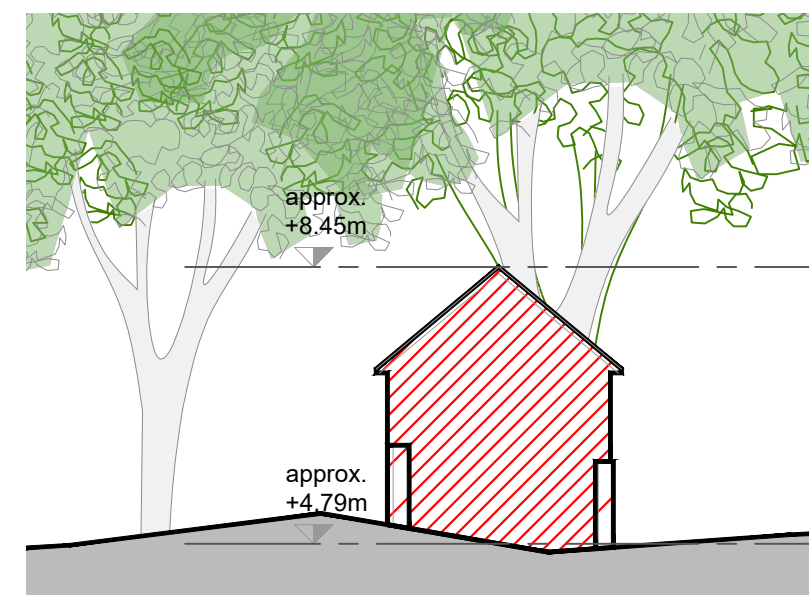

07 West Demolition Elevation
1:100 @ A2

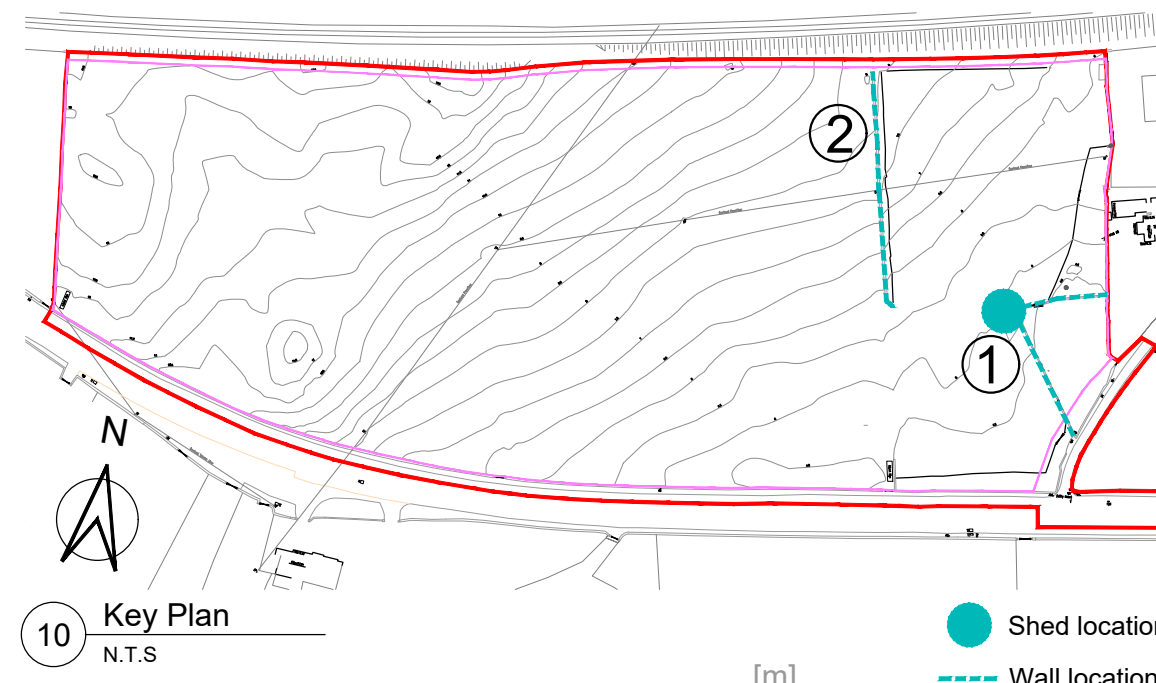

10 Key Plan
N.T.S.

GENERAL NOTES

1. COPYRIGHT RESERVED
2. DO NOT SCALE DRAWING. USE FIGURED DIMENSIONS ONLY
3. ALL DISCREPANCIES TO BE REPORTED TO ARCHITECT
4. THE CONTRACTOR IS RESPONSIBLE FOR CHECKING ALL LEVELS AND DIMENSIONS
5. ALL STRUCTURE TO BE TO STRUCTURAL ENGINEERS DETAILS
6. ALL MECH & ELEC SERVICES TO SERVICES ENGINEERS DETAILS
7. ALL PROPRIETARY ITEMS TO BE INSTALLED IN ACCORDANCE WITH MANUFACTURERS INSTRUCTIONS
8. CONTRACTOR IS RESPONSIBLE FOR THE COORDINATION OF STRUCTURE, FINISHES AND SERVICES

REV	DATE	DESCRIPTION	BY

LEGEND

- Site Boundary
- Development Area
- Area of Demolition
95.37m²
- Trees to be removed



THE TREE HOUSE, 17 RICHVIEW OFFICE PARK
CLONSKEAGH, D14 XR82, IRELAND
T: (01) 8659888 E: info@jfa.ie W: www.jfa.ie

CLIENT
Marshall Yards Development Company Ltd.

PROJECT
Residential Development
Carron, Oramore, Co. Galway

DRAWING
Proposed Demolition Drawings
Plan and Elevations

SCALE
1:100 & 1:500 @ A2

DRAWN BY
DATE
DRAWING NUMBER
CAR-ZZ-LZZ-DR-JFA-AR-P0011

REVISION
DRAWING STATUS
PLANNING