


- GENERAL NOTES
1. COPYRIGHT RESERVED
 2. DO NOT SCALE DRAWING. USE FIGURED DIMENSIONS ONLY.
 3. ALL DISCREPANCIES TO BE REPORTED TO ARCHITECT.
 4. THE CONTRACTOR IS RESPONSIBLE FOR CHECKING ALL LEVELS AND DIMENSIONS.
 5. ALL STRUCTURE TO BE TO STRUCTURAL ENGINEERS DETAILS.
 6. ALL MECH & ELEC SERVICES TO SERVICES ENGINEERS DETAILS.
 7. ALL PROPRIETARY ITEMS TO BE INSTALLED IN ACCORDANCE WITH MANUFACTURERS INSTRUCTIONS.
 8. CONTRACTOR IS RESPONSIBLE FOR THE COORDINATION OF STRUCTURE FINISHES AND SERVICES.

REV	DATE	DESCRIPTION	BY

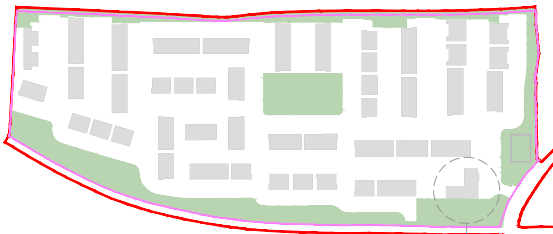

Key Plan - NTS

Creche



THE TREE HOUSE, 17 RICHVIEW OFFICE PARK
CLONSKEAGH, D14 XR82, IRELAND
T: (01) 6689888 E: info@jfa.ie W: www.jfa.ie

CLIENT
Marshall Yards Development Company Ltd.


PROJECT
Residential Development
Cartron, Oranmore, Co Galway

DRAWING
Creche
Roof Plan

SCALE	JOB NO.
1:100 @ A3	2326
DRAWN BY	PKL/I/C
DATE	16.05.2024
DRAWING NUMBER	REVISION
CAR-ZZ-LRR-DR-JFA-AR-P2010	

DRAWING LOCATION
w:\23 jobs\232600-current drawings

DRAWING STATUS
PLANNING

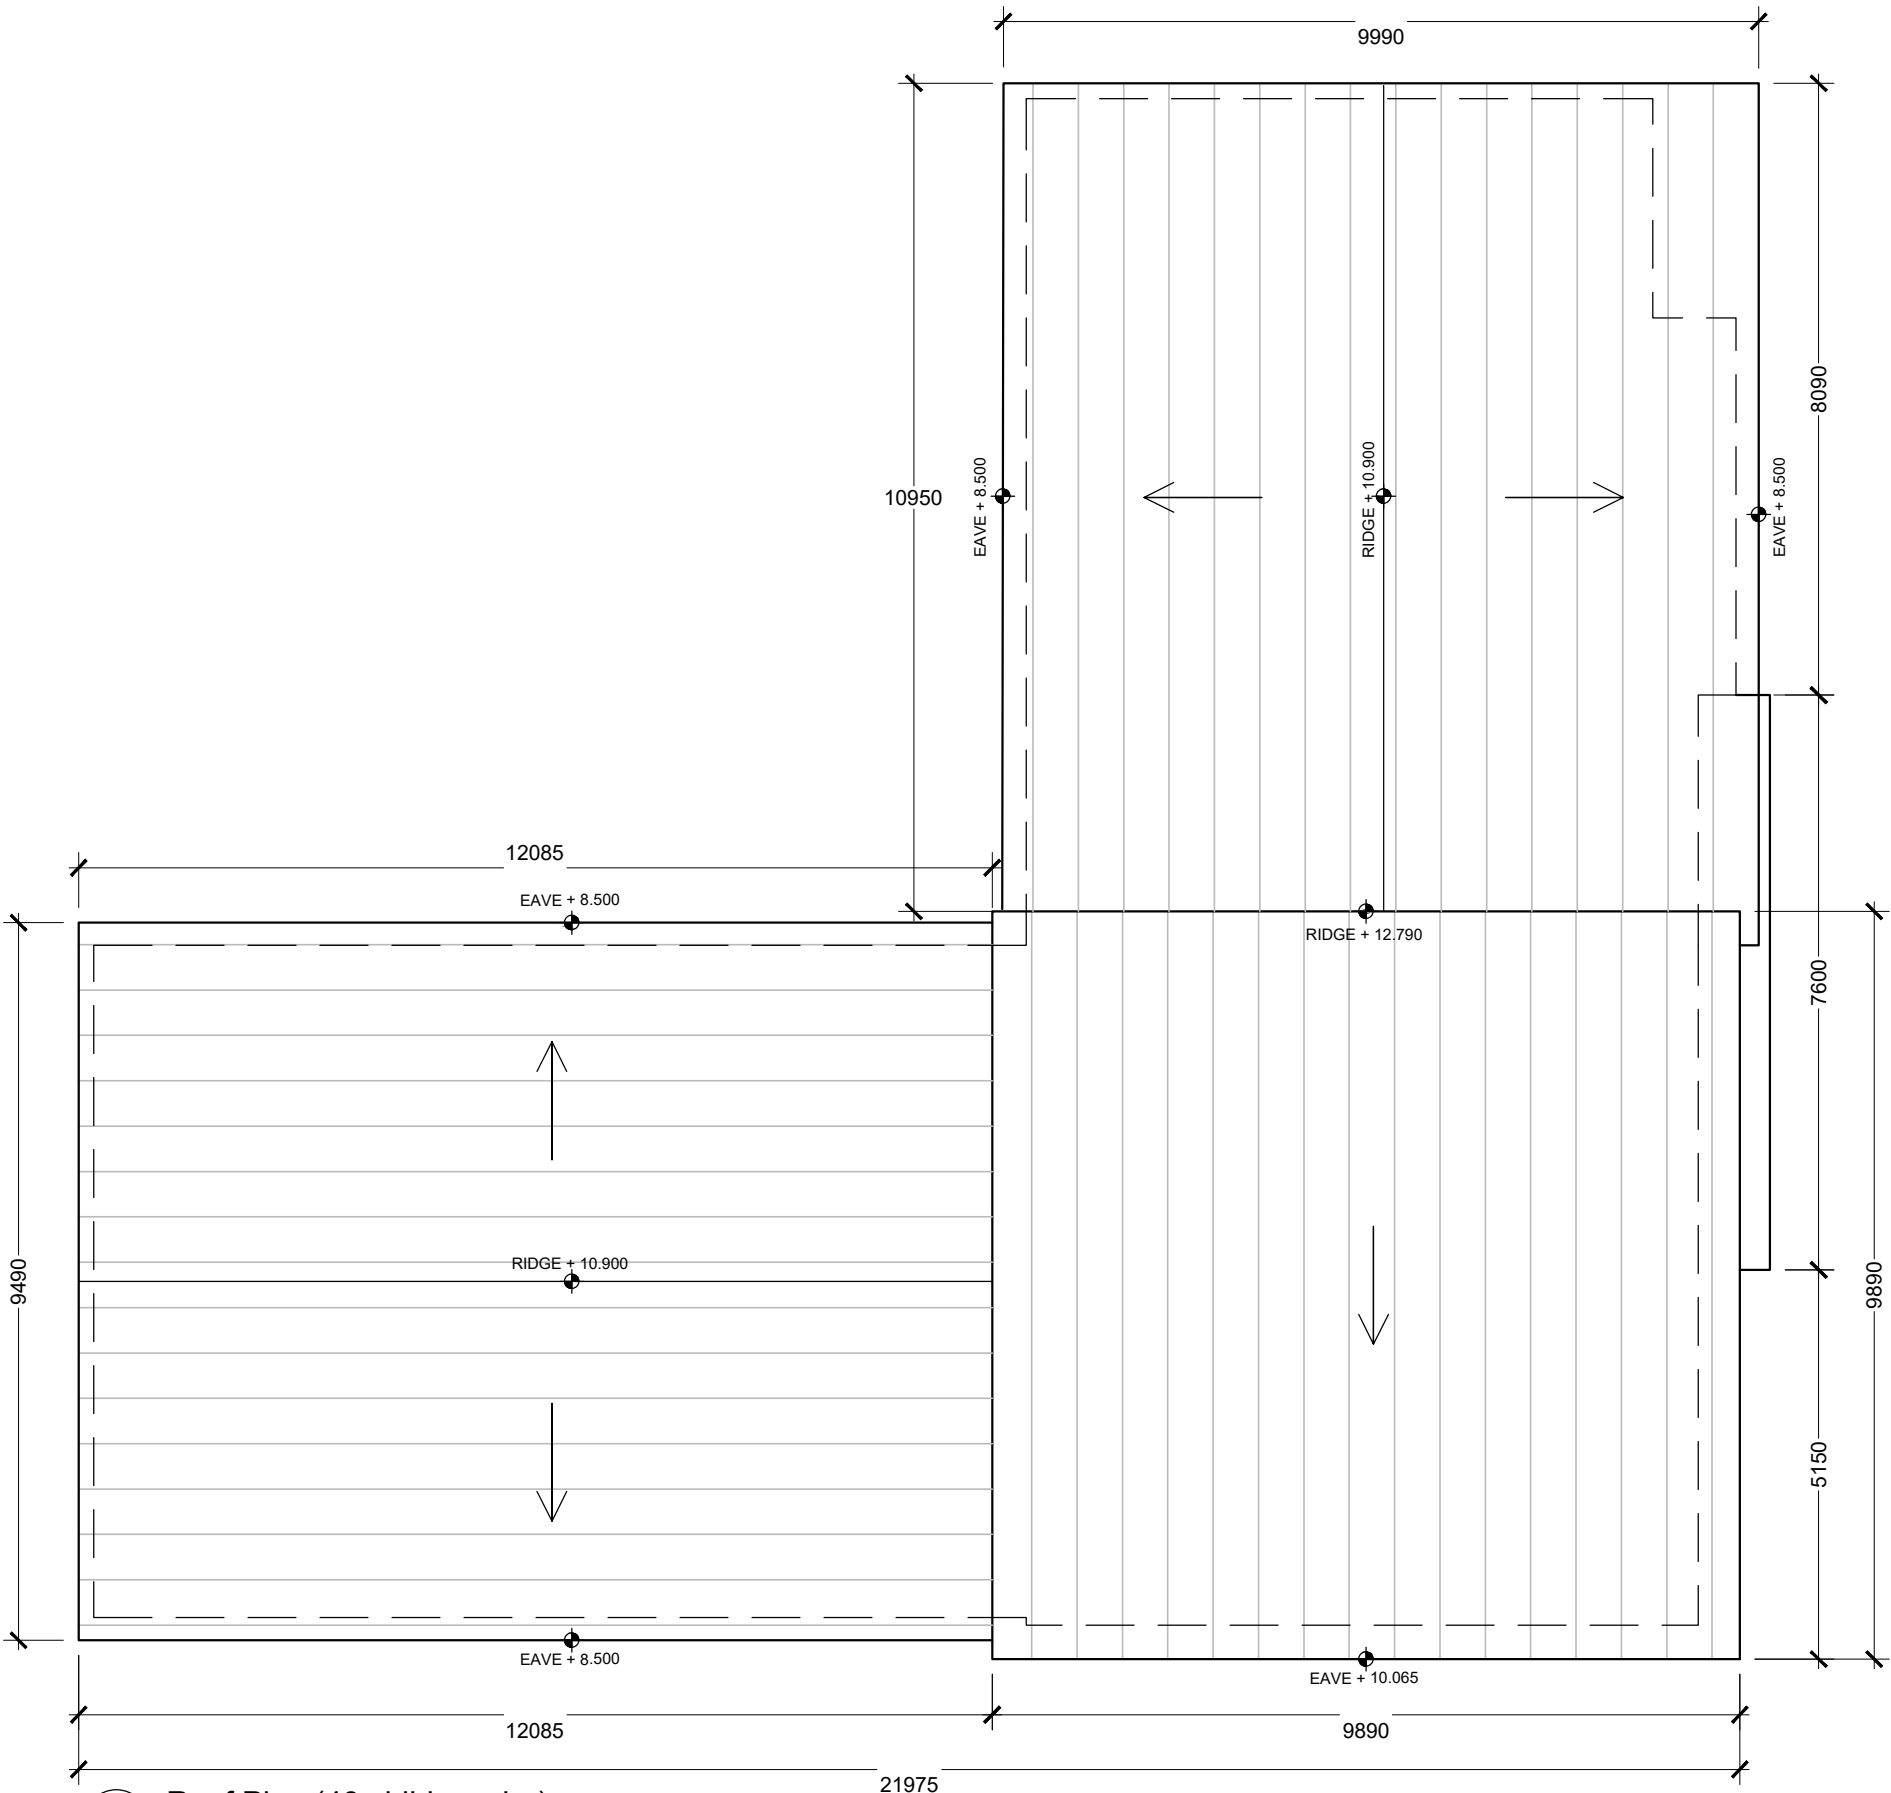

01 Roof Plan (48 child creche)
1:100 @ A3

