



01 Front Elevation
1:100 @ A3

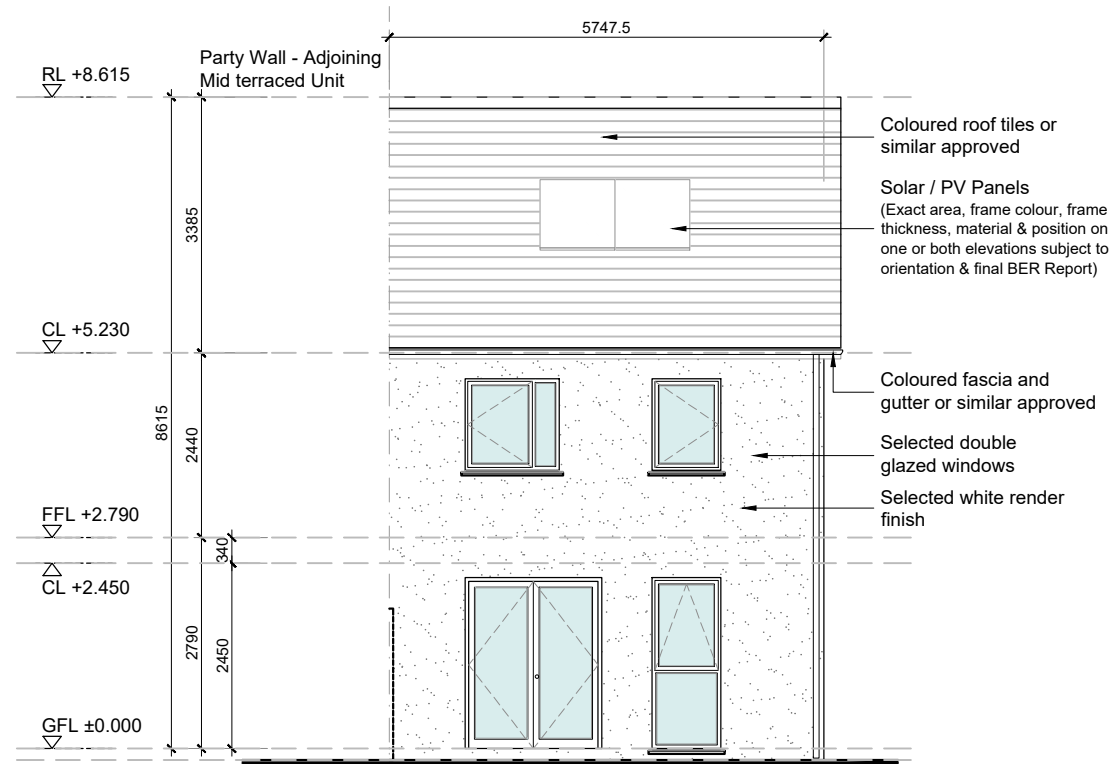


02 Rear Elevation
1:100 @ A3

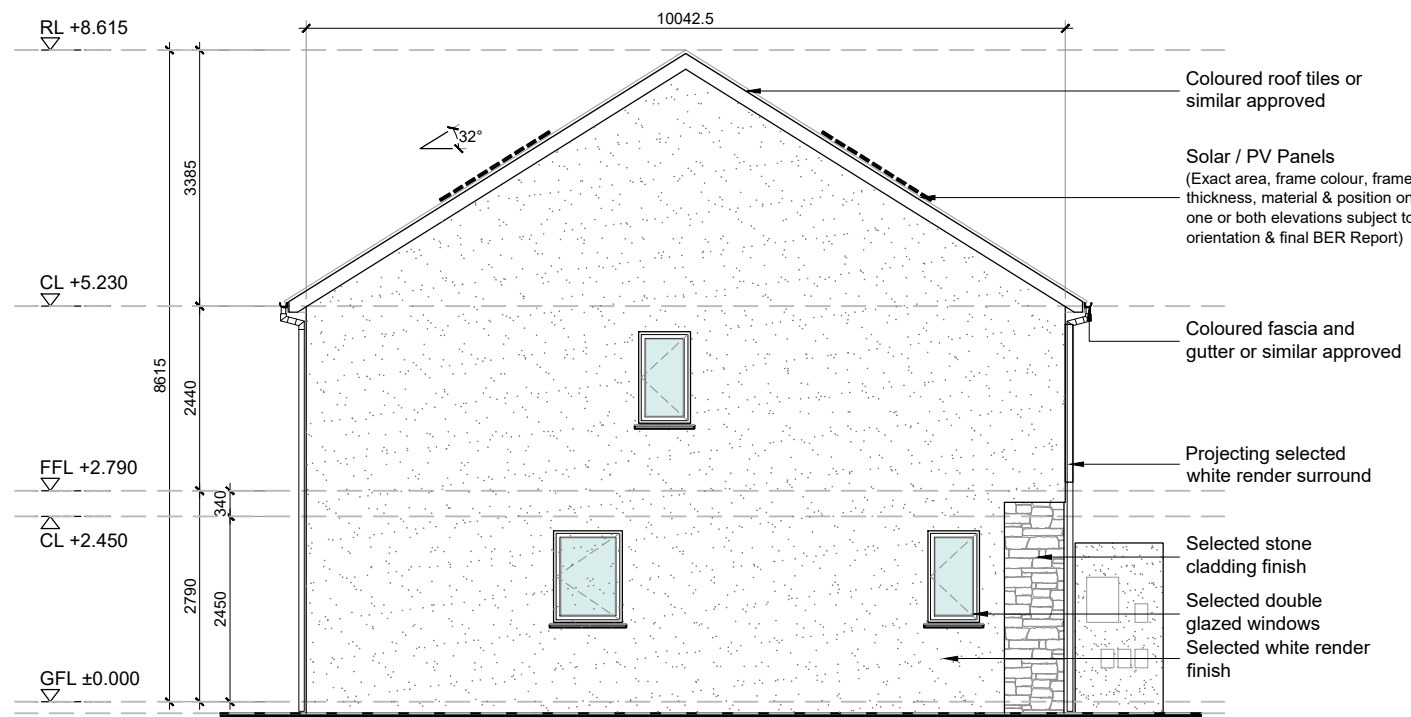

03 Side Elevation
1:100 @ A3

Note: Refer to the *Proposed Site Layout Plan - Part 1* for levels and orientation, as it varies.

 

GENERAL NOTES

1. COPYRIGHT RESERVED
2. DO NOT SCALE DRAWING. USE FIGURED DIMENSIONS ONLY.
3. ALL DISCREPANCIES TO BE REPORTED TO ARCHITECT.
4. THE CONTRACTOR IS RESPONSIBLE FOR CHECKING ALL LEVELS AND DIMENSIONS.
5. ALL STRUCTURE TO BE TO STRUCTURAL ENGINEERS DETAILS.
6. ALL MECH & ELEC SERVICES TO BE INSTALLED IN ACCORDANCE WITH MANUFACTURERS INSTRUCTIONS.
7. ALL PROPRIETARY ITEMS TO BE INSTALLED IN ACCORDANCE WITH MANUFACTURERS INSTRUCTIONS.
8. CONTRACTOR IS RESPONSIBLE FOR THE COORDINATION OF STRUCTURE FINISHES AND SERVICES.

REV	DATE	DESCRIPTION	BY

Type D1
End of terrace
2 storey / 3 bed / 4 person unit



THE TREE HOUSE, 17 RICHVIEW OFFICE PARK
CLONSKEAGH, D14 XR82, IRELAND
T: (01) 6689888 E: info@jfa.ie W: www.jfa.ie

CLIENT
Marshall Yards Development Company Ltd.

PROJECT
Residential Development
Cartron, Oranmore, Co Galway

DRAWING
House Type D1
Elevations - Character Area 2

SCALE
1:100 @ A3

JOB NO.
2326

DRAWN BY
PKL/IC

DATE
16.05.2024

DRAWING NUMBER
CAR-ZZ-LZZ-DR-JFA-AR-P4006

REVISION

DRAWING LOCATION

DRAWING STATUS
Planning