


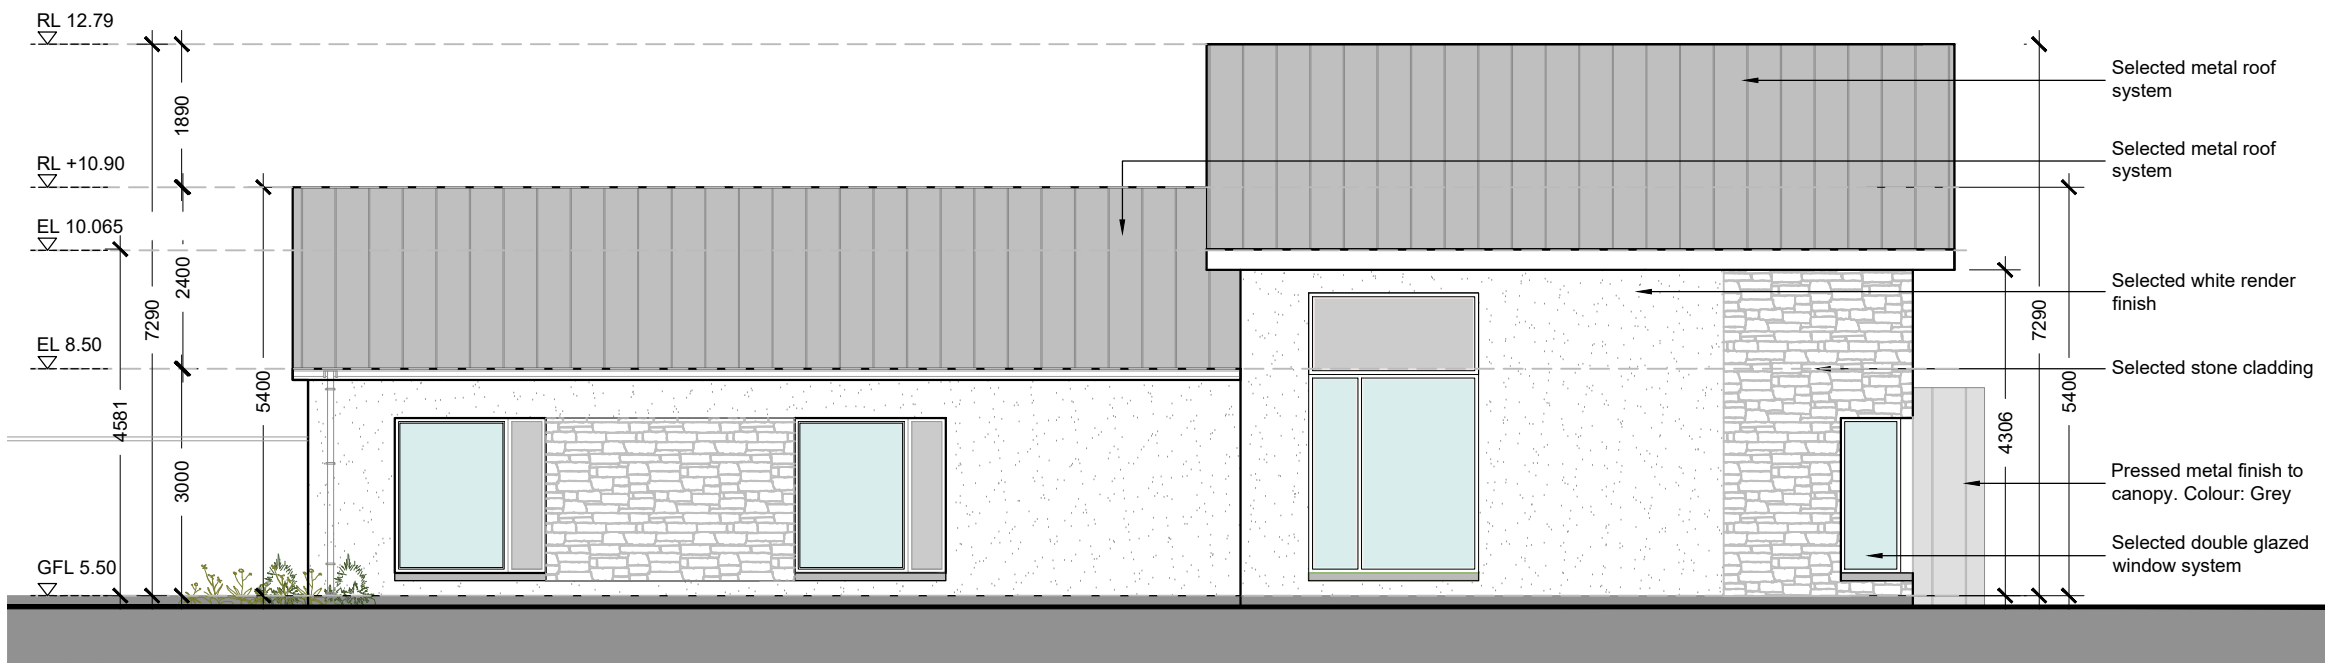

01 Front Elevation (East)
1:100 @ A3

- GENERAL NOTES
1. COPYRIGHT RESERVED
 2. DO NOT SCALE DRAWING. USE FIGURED DIMENSIONS ONLY.
 3. ALL DISCREPANCIES TO BE REPORTED TO ARCHITECT.
 4. THE CONTRACTOR IS RESPONSIBLE FOR CHECKING ALL LEVELS AND DIMENSIONS.
 5. ALL STRUCTURE TO BE TO STRUCTURAL ENGINEERS DETAILS.
 6. ALL MECH & ELEC SERVICES TO SERVICES ENGINEERS DETAILS.
 7. ALL PROPRIETARY ITEMS TO BE INSTALLED IN ACCORDANCE WITH MANUFACTURERS INSTRUCTIONS.
 8. CONTRACTOR IS RESPONSIBLE FOR THE COORDINATION OF STRUCTURE FINISHES AND SERVICES.

REV	DATE	DESCRIPTION	BY



01 Side Elevation (South)
1:100 @ A3



THE TREE HOUSE, 17 RICHVIEW OFFICE PARK
CLONSKEAGH, D14 XR82, IRELAND
T: (01) 6689888 E: info@jfa.ie W: www.jfa.ie

CLIENT
Marshall Yards Development Company Ltd.

PROJECT
Residential Development
Cartron, Oranmore, Co Galway

DRAWING
Creche
Front and Side Elevations

SCALE
1:100 @ A3

JOB NO.
2326

DRAWN BY
PKL/LIC

DATE
16.05.2024

DRAWING NUMBER
CAR-ZZ-LZZ-DR-JFA-AR-P4015

REVISION

DRAWING LOCATION

DRAWING STATUS

PLANNING