


01 Rear Elevation (West)  
1:100 @ A3



01 Side Elevation (North)  
1:100 @ A3

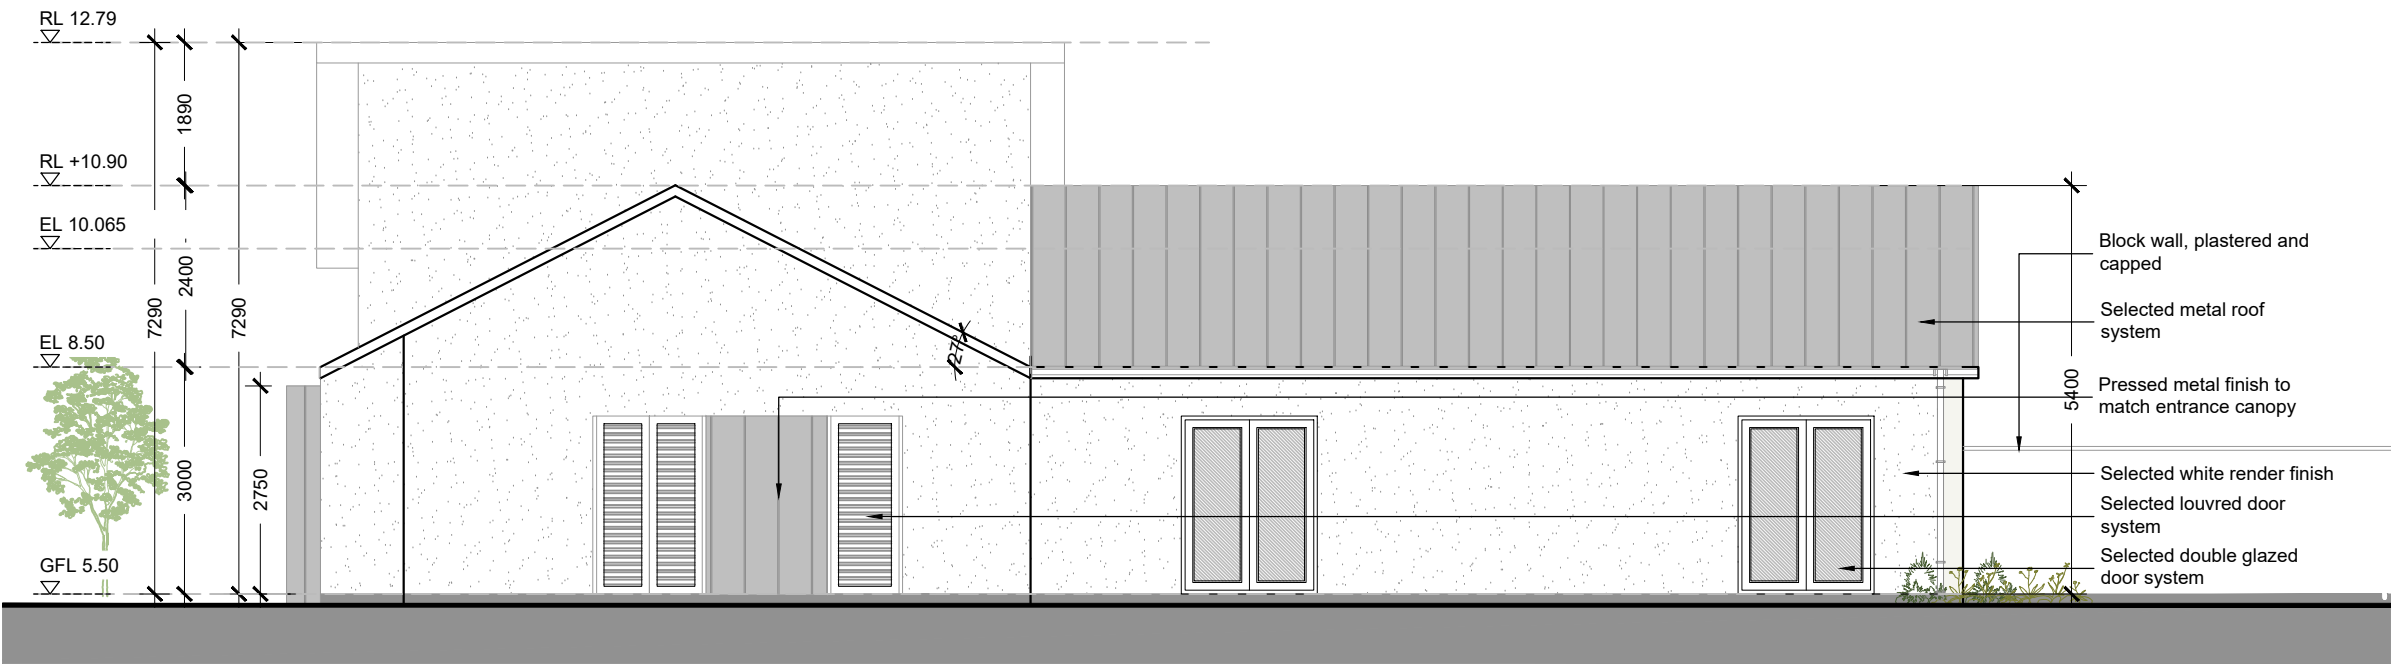

- GENERAL NOTES
1. COPYRIGHT RESERVED
  2. DO NOT SCALE DRAWING. USE FIGURED DIMENSIONS ONLY.
  3. ALL DISCREPANCIES TO BE REPORTED TO ARCHITECT.
  4. THE CONTRACTOR IS RESPONSIBLE FOR CHECKING ALL LEVELS AND DIMENSIONS.
  5. ALL STRUCTURE TO BE TO STRUCTURAL ENGINEERS DETAILS.
  6. ALL MECH & ELEC SERVICES TO SERVICES ENGINEERS DETAILS.
  7. ALL PROPRIETARY ITEMS TO BE INSTALLED IN ACCORDANCE WITH MANUFACTURERS INSTRUCTIONS.
  8. CONTRACTOR IS RESPONSIBLE FOR THE COORDINATION OF STRUCTURE FINISHES AND SERVICES.

REV	DATE	DESCRIPTION	BY



THE TREE HOUSE, 17 RICHVIEW OFFICE PARK  
CLONSKAUGH, D14 XR82, IRELAND  
T: (01) 6689888 E: info@jfa.ie W: www.jfa.ie

CLIENT  
Marshall Yards Development Company Ltd.

PROJECT  
Residential Development  
Cartron, Oranmore, Co Galway

DRAWING  
Creche  
Side & Rear Elevations

SCALE  
1:100 @ A3

JOB NO.  
2326

DRAWN BY  
PKL/IC

DATE  
16.05.2024

DRAWING NUMBER  
CAR-ZZ-LZZ-DR-JFA-AR-P4016

REVISION

DRAWING LOCATION

w:\23 jobs\232600-current drawings

DRAWING STATUS  
PLANNING