



REFERENCE: THIS DRAWING IS NOT FOR CONSTRUCTION

# SR LA

SIMON RONAN LANDSCAPE ARCHITECTS

Cork Office  
Levis Quay  
Skibbereen  
Co. Cork  
Ireland  
AS44431

Dublin Office  
25 Glengarriff Parade  
Phibsborough  
Dublin 7  
Ireland  
D07 X7Z5

simon@simonronan.com +353 86 056 3434


SECTION LOCATION PLAN  
L-300 A1 @ 1:500

CARTRON ORANMORE HOUSING


FOR PLANNING

THIS DRAWING IS TO BE USED IN CONNECTION WITH ALL OTHER CONSULTANTS DRAWINGS AND IS NOT TO BE USED IN ISOLATION. THE ARCHITECTS ACCEPT NO LIABILITY FOR ANY DAMAGE OR LOSS OF PROFITS OR BUSINESS ARISING FROM THE USE OF THIS DRAWING. THE ARCHITECTS ACCEPT NO LIABILITY FOR ANY DAMAGE OR LOSS OF PROFITS OR BUSINESS ARISING FROM THE USE OF THIS DRAWING.


MAY 2024

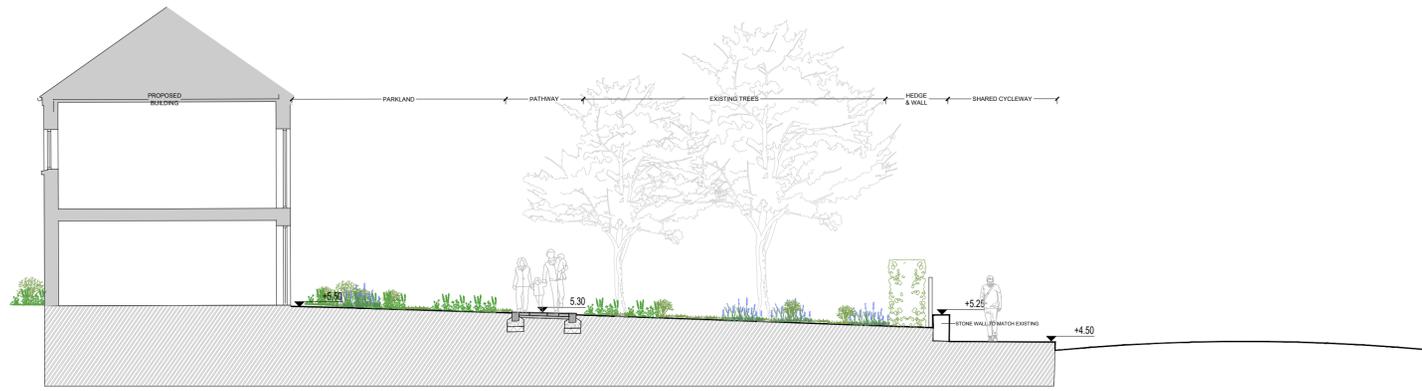

SECTION 01

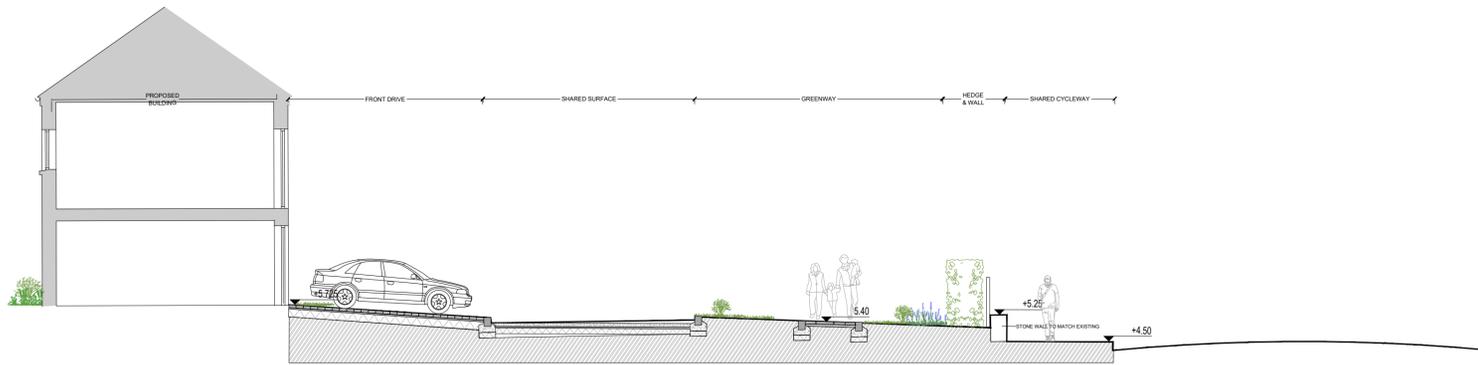

SECTION 02

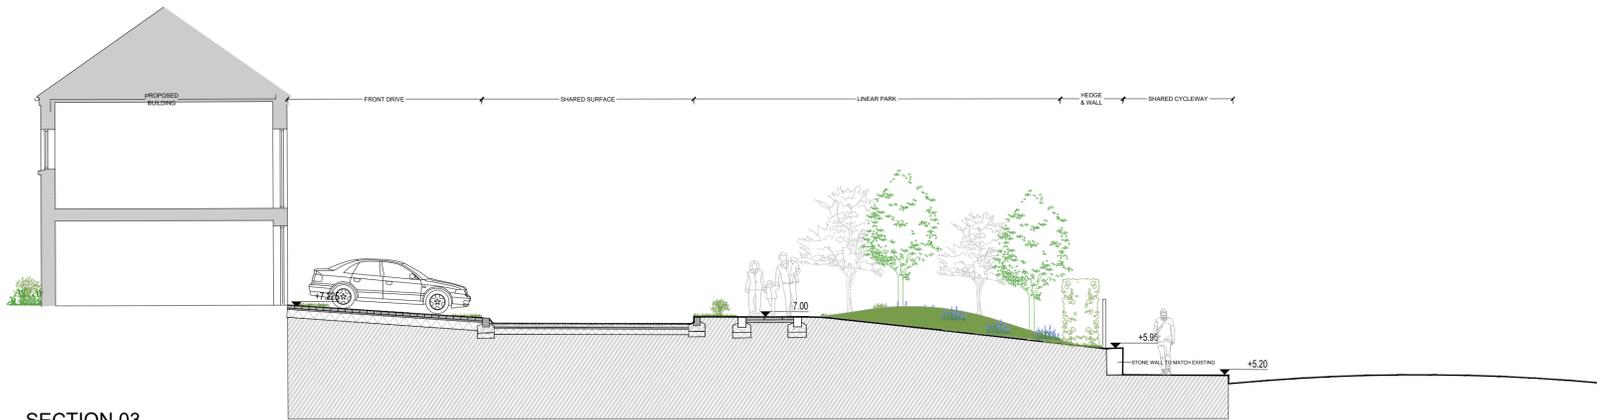

SECTION 03

KEYPLAN



REFERENCE: THIS DRAWING IS NOT FOR CONSTRUCTION

**SR  
LA**

SIMON RONAN LANDSCAPE ARCHITECTS

Cork Office  
Levee Quay  
Salsburgh  
Co. Cork  
Ireland  
A94A431

Dublin Office  
25 Glengarriff Parade  
Phibsborough  
Dublin 7  
Ireland  
D07 XF25

simon@simonronan.com

+353 86 056 3434

SECTIONS  
L - 301


A1@1:100

CARTRON ORANMORE HOUSING


FOR PLANNING

THIS DRAWING IS TO BE USED IN CONJUNCTION WITH RELEVANT CONSULTANT DRAWINGS  
ALL DIMENSIONS TO BE OBTAINED ON THE  
INDICATED DRAWING TO BE OBTAINED FROM THE DRAWING  
NO PART OF THIS DOCUMENT MAY BE REPRODUCED OR  
TRANSMITTED IN ANY FORM OR BY ANY MEANS, ELECTRONIC  
OR MECHANICAL, INCLUDING PHOTOCOPYING, RECORDING,  
OR BY ANY INFORMATION STORAGE AND RETRIEVAL SYSTEM,  
WITHOUT PERMISSION IN WRITING FROM THE ARCHITECTS.  
THE ARCHITECTS ACCEPT NO LIABILITY FOR ANY LOSS OR  
DAMAGE OF ANY KIND ARISING FROM THE USE OF THIS  
DOCUMENT AND (SPECIFICALLY) THESE


MAY 2024

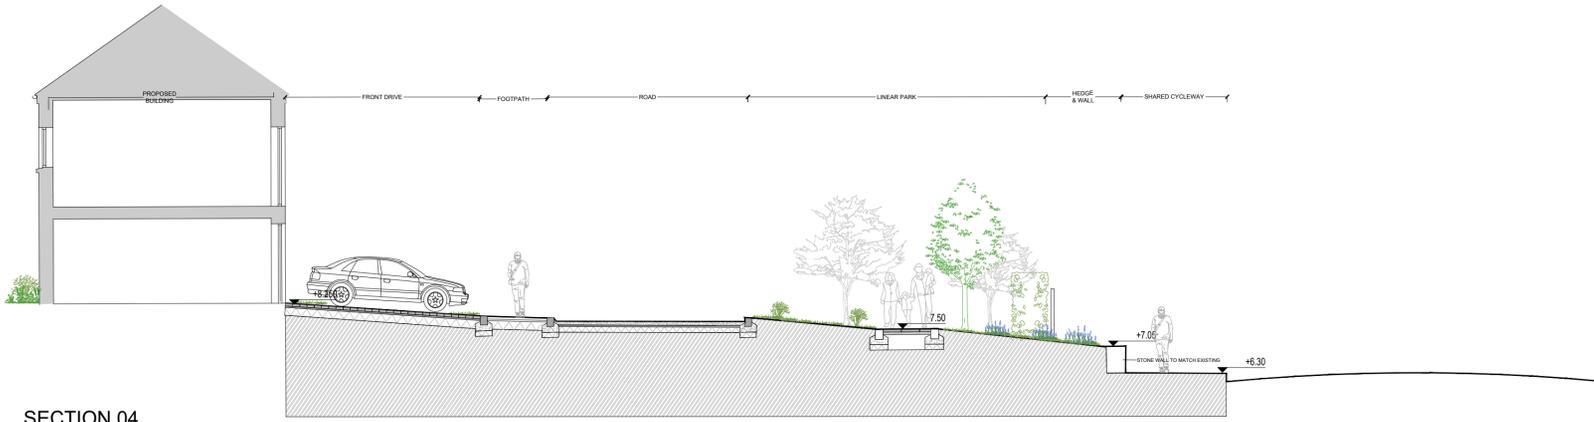


SECTION 04

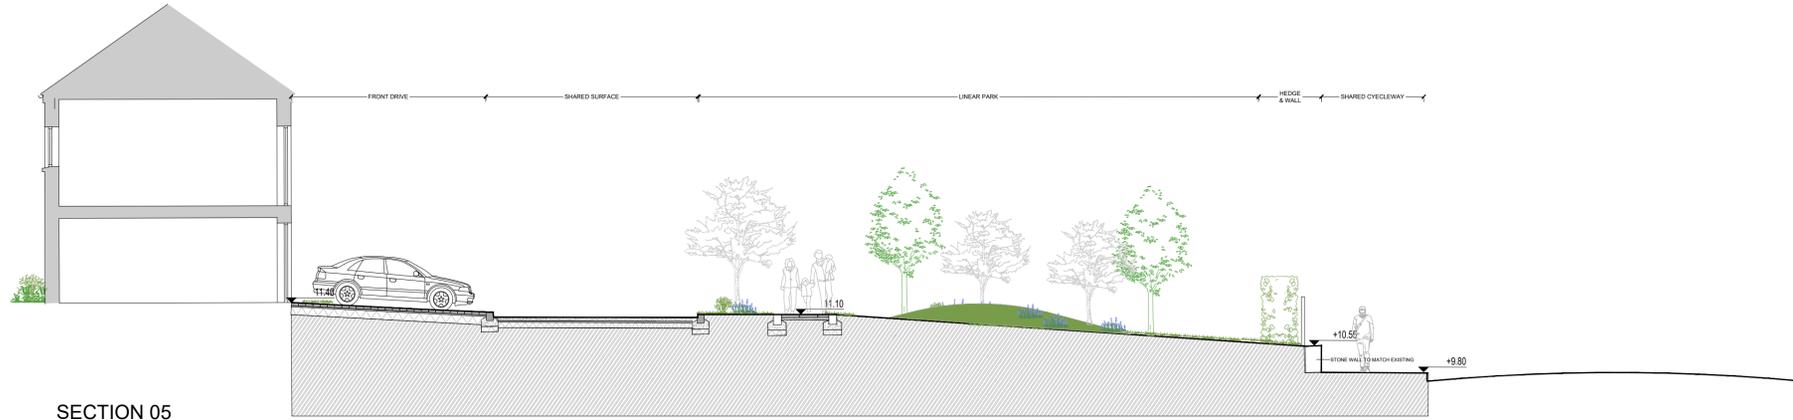

SECTION 05

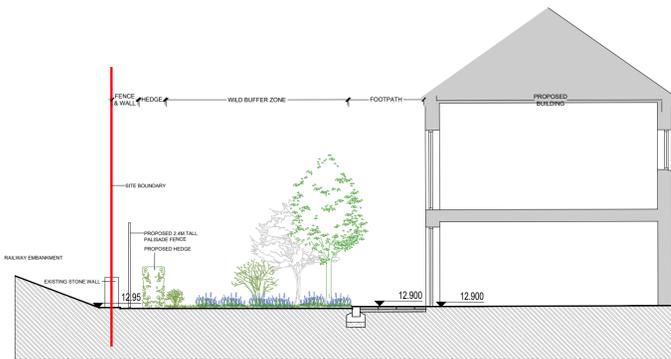

SECTION 06

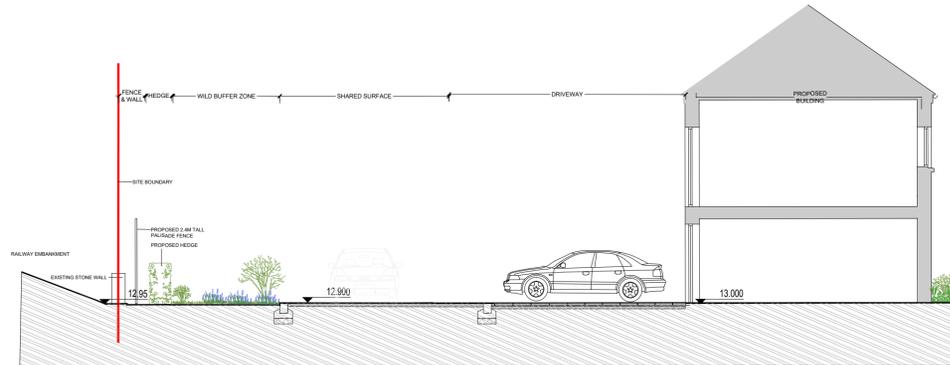

SECTION 07

KEYPLAN



REFERENCE: THIS DRAWING IS NOT FOR CONSTRUCTION

**SR  
LA**

SIMON RONAN LANDSCAPE ARCHITECTS

Cork Office  
Levee Quay  
Salsburgh  
Co. Cork  
Ireland  
A94A431

Dublin Office  
25 Glengarriff Parade  
Phibsborough  
Dublin 7  
Ireland  
D07 XF25

simon@simonronan.com

+353 86 056 3434

SECTIONS  
L - 302


A1@1:100

CARTRON ORANMORE HOUSING


FOR PLANNING

THIS DRAWING IS TO BE USED IN CONJUNCTION WITH RELEVANT DETAILED DRAWINGS  
ALL DIMENSIONS TO BE OBTAINED FROM THE  
MEASUREMENTS TO BE OBTAINED FROM THE DRAWING  
NO PART OF THIS DOCUMENT MAY BE REPRODUCED OR  
TRANSMITTED IN ANY FORM OR BY ANY MEANS, ELECTRONIC  
OR MECHANICAL, INCLUDING PHOTOCOPYING, RECORDING,  
OR BY ANY INFORMATION STORAGE AND RETRIEVAL SYSTEM,  
WITHOUT THE WRITTEN PERMISSION OF THE ARCHITECTS.  
ALL RIGHTS RESERVED.


MAY 2024

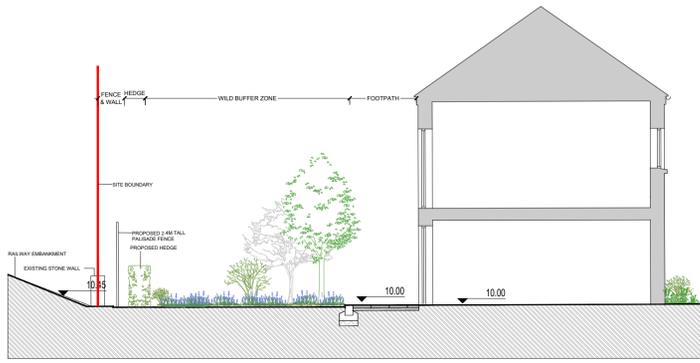


SECTION 08

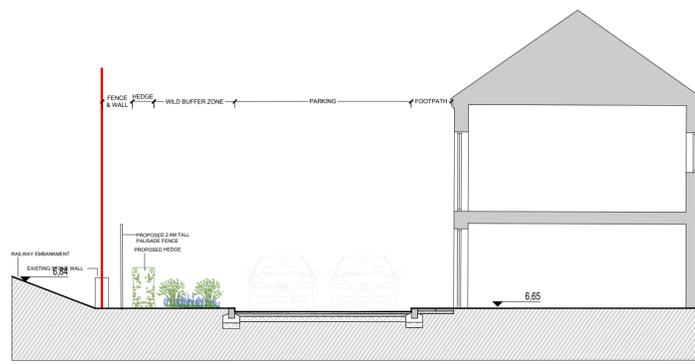


SECTION 09

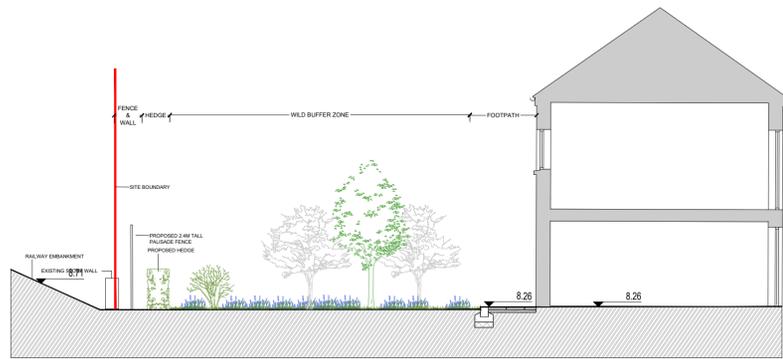

SECTION 10

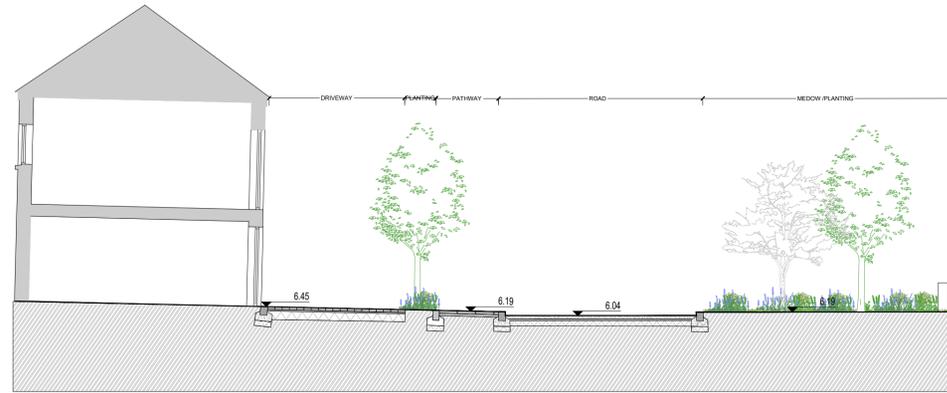

SECTION 11

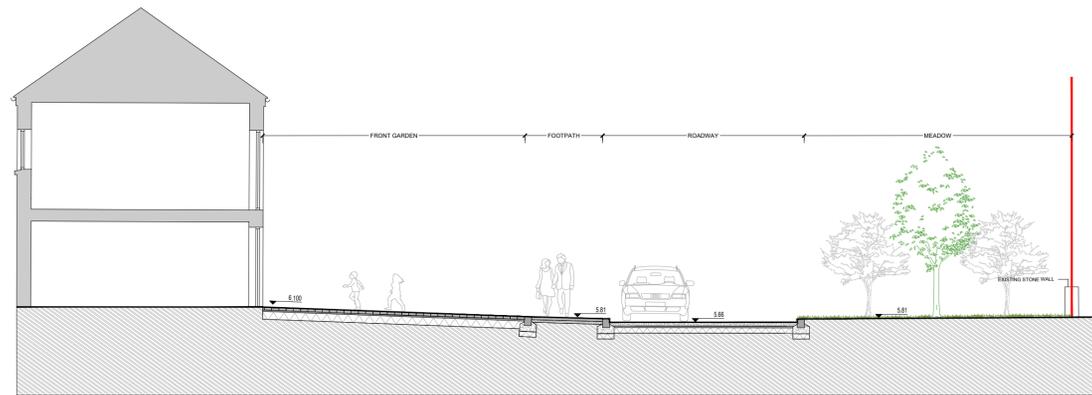

SECTION 12

KEYPLAN



REFERENCE: THIS DRAWING IS NOT FOR CONSTRUCTION

**SR  
LA**

SIMON RONAN LANDSCAPE ARCHITECTS

Cork Office  
Levee Quay  
Salsburgh  
Co. Cork  
Ireland  
A94A431

Dublin Office  
25 Glengarriff Parade  
Phibsborough  
Dublin 7  
Ireland  
D07 XF25

simon@simonronan.com

+353 86 056 3434

SECTIONS  
L - 303


A1@1:100

CARTRON ORANMORE HOUSING


FOR PLANNING

THIS DRAWING IS TO BE USED IN CONJUNCTION WITH RELEVANT DIMENSIONAL DRAWINGS  
ALL DIMENSIONS TO BE OBTAINED ON THE  
INDICATED DATE AND SCALE FROM THE DRAWING  
NO PART OF THIS DOCUMENT MAY BE REPRODUCED OR  
TRANSMITTED IN ANY FORM OR BY ANY MEANS, ELECTRONIC  
OR MECHANICAL, INCLUDING PHOTOCOPYING, RECORDING,  
OR BY ANY INFORMATION STORAGE AND RETRIEVAL SYSTEM,  
WITHOUT THE WRITTEN PERMISSION OF THE ARCHITECTS AND LANDSCAPE ARCHITECTS  
AS APPOINTED FOR THE PROJECT FOR WHICH THE  
DOCUMENT AND DIMENSIONS ARE ISSUED


MAY 2024

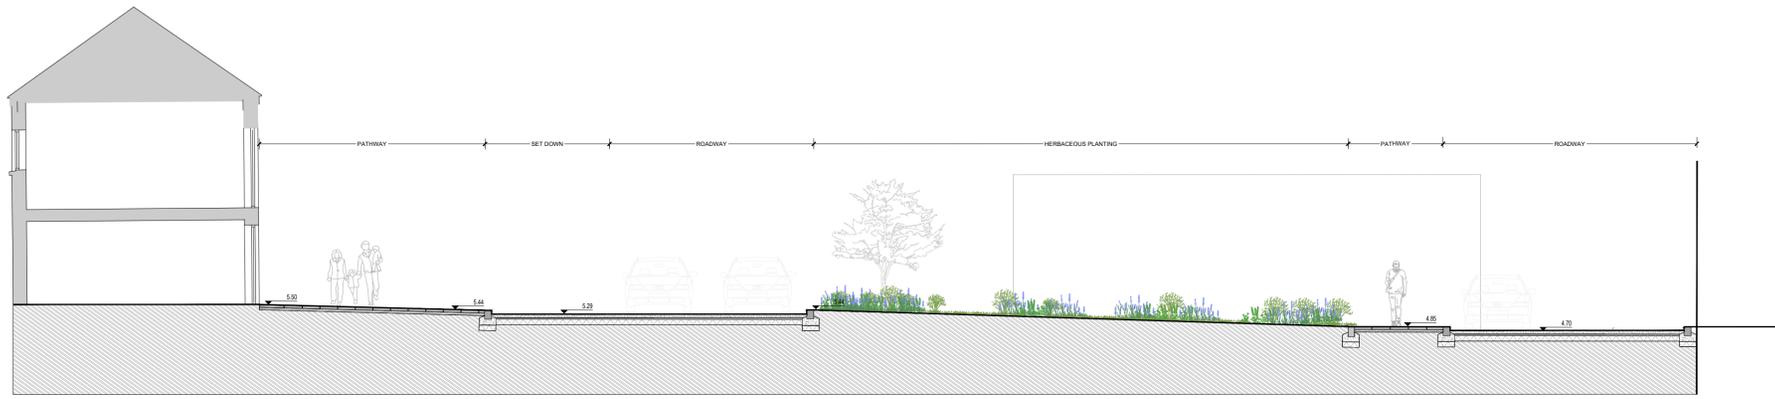


SECTION 13

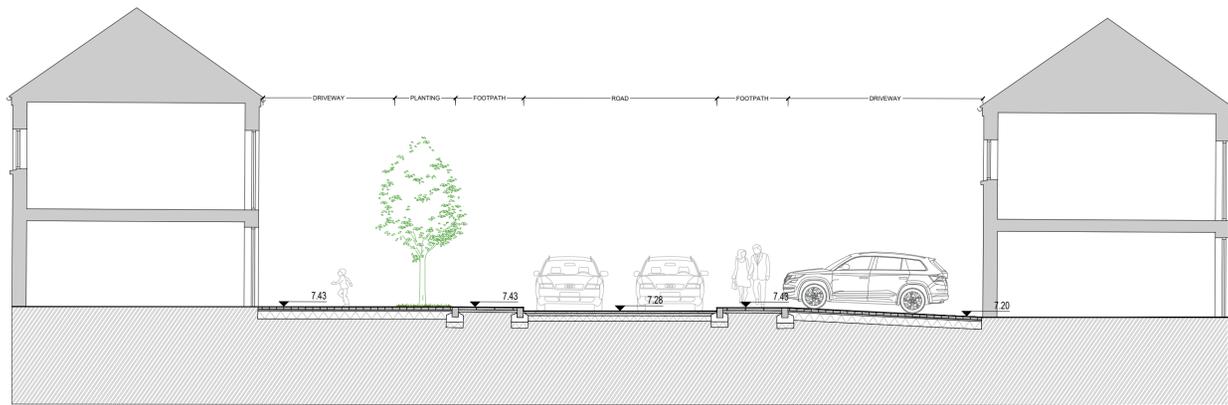

SECTION 14

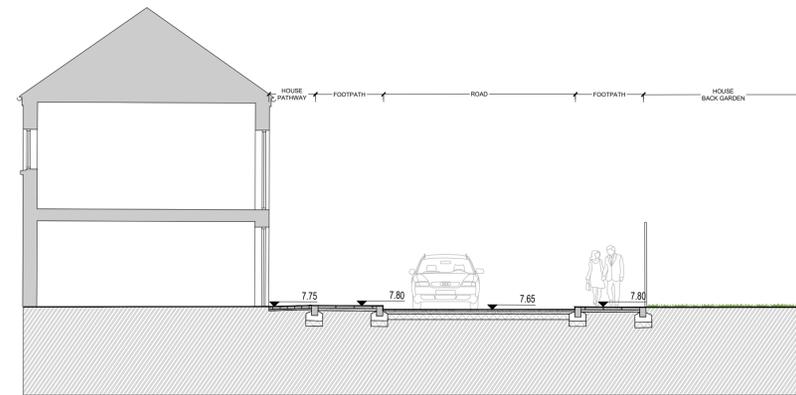

SECTION 15

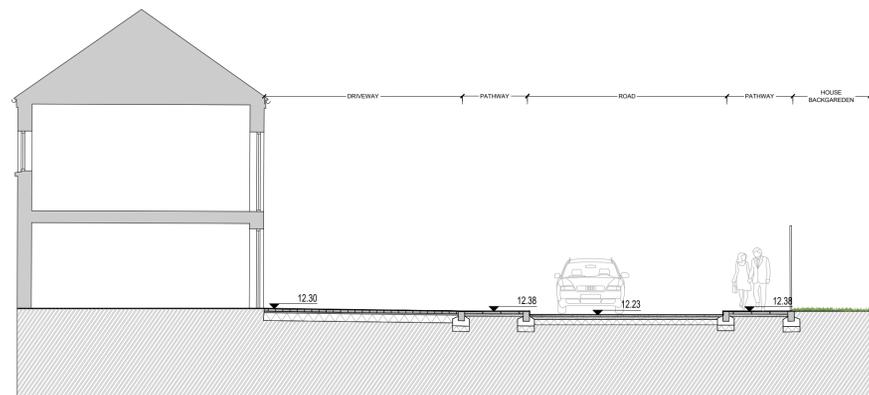

SECTION 16

KEYPLAN



REFERENCE: THIS DRAWING IS NOT FOR CONSTRUCTION

**SR  
LA**

SIMON RONAN LANDSCAPE ARCHITECTS

Cork Office  
Levee Quay  
Salsburgh  
Co. Cork  
Ireland  
A94A431  
simon@simonronan.com

Dublin Office  
25 Glengarriff Parade  
Phibsborough  
Dublin 7  
Ireland  
D07 XF25  
+353 86 056 3434

SECTIONS  
L - 304


A1@1:100

CARTRON ORANMORE HOUSING


FOR PLANNING

THIS DRAWING IS TO BE USED IN CONJUNCTION WITH RELEVANT DIMENSIONED DRAWINGS.  
ALL DIMENSIONS TO BE OBTAINED FROM THE  
MEASUREMENTS TO BE TAKEN FROM THE DRAWING.  
NO PART OF THIS DOCUMENT MAY BE REPRODUCED OR  
TRANSMITTED IN ANY FORM OR BY ANY MEANS, ELECTRONIC  
OR MECHANICAL, INCLUDING PHOTOCOPYING, RECORDING,  
OR BY ANY INFORMATION STORAGE AND RETRIEVAL SYSTEM,  
WITHOUT THE WRITTEN PERMISSION OF THE ARCHITECTS.  
ALL RIGHTS RESERVED.


MAY 2024

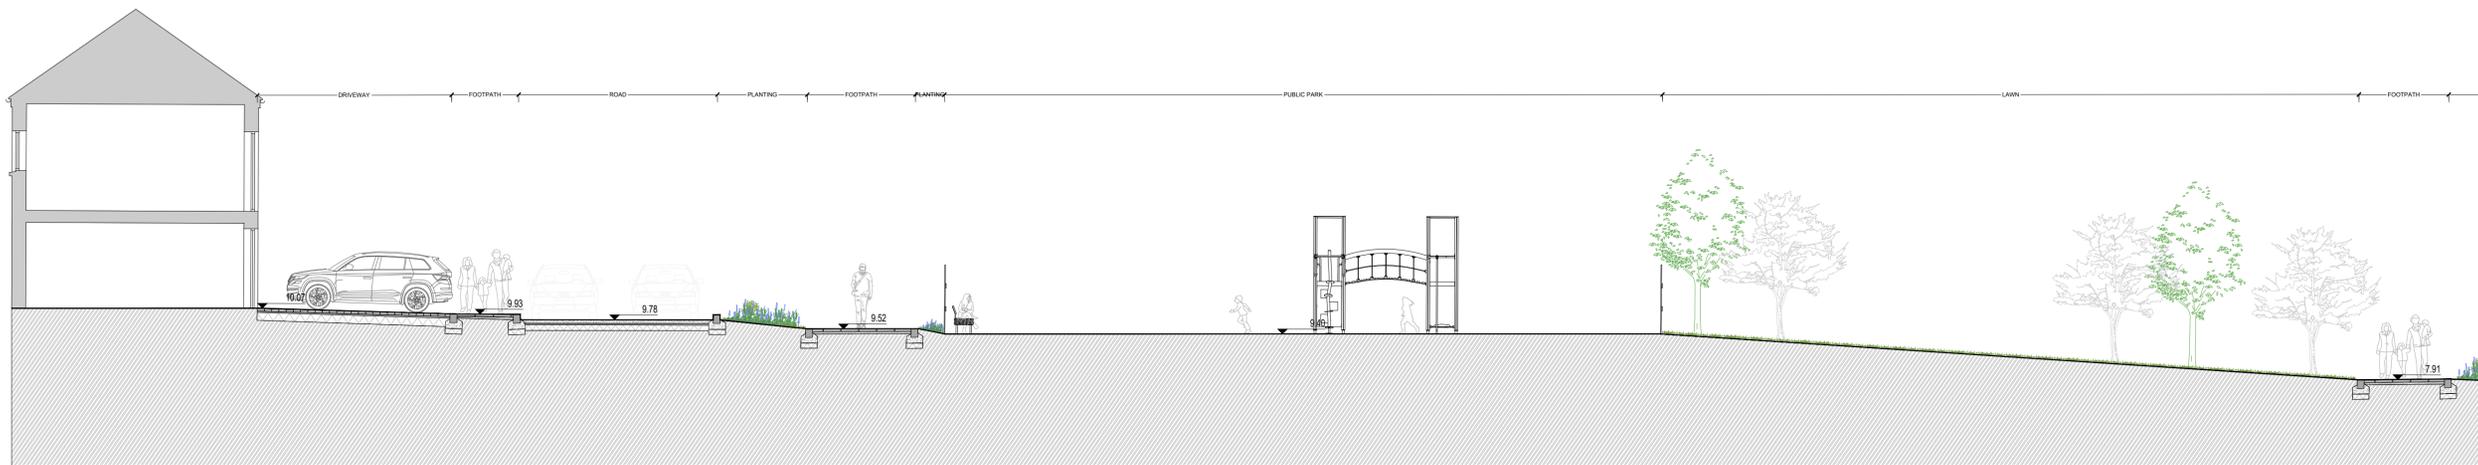


SECTION 17

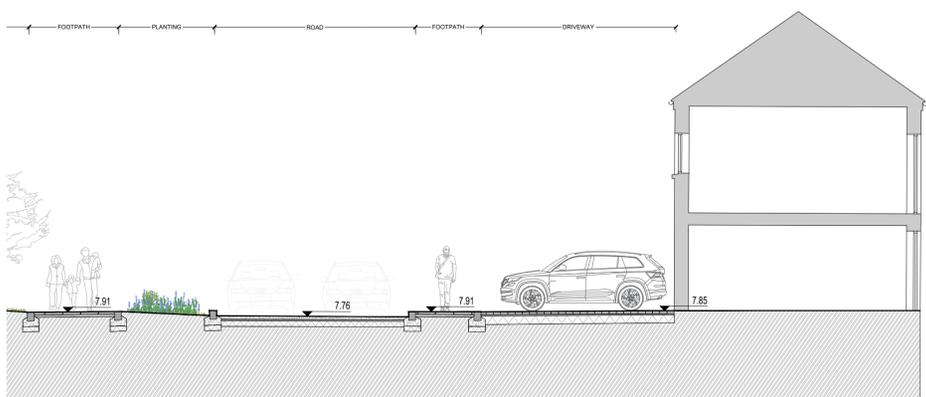


SECTION 17

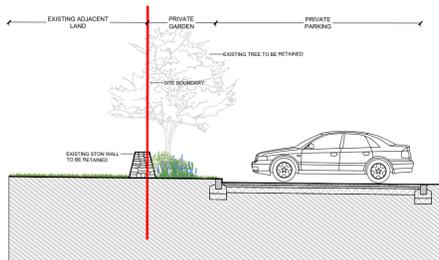

SECTION 19

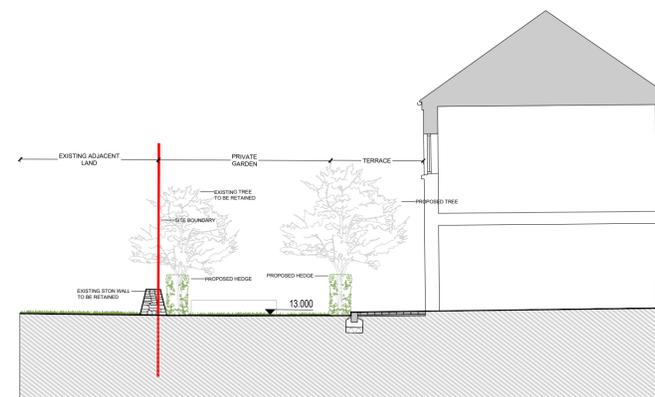

SECTION 20

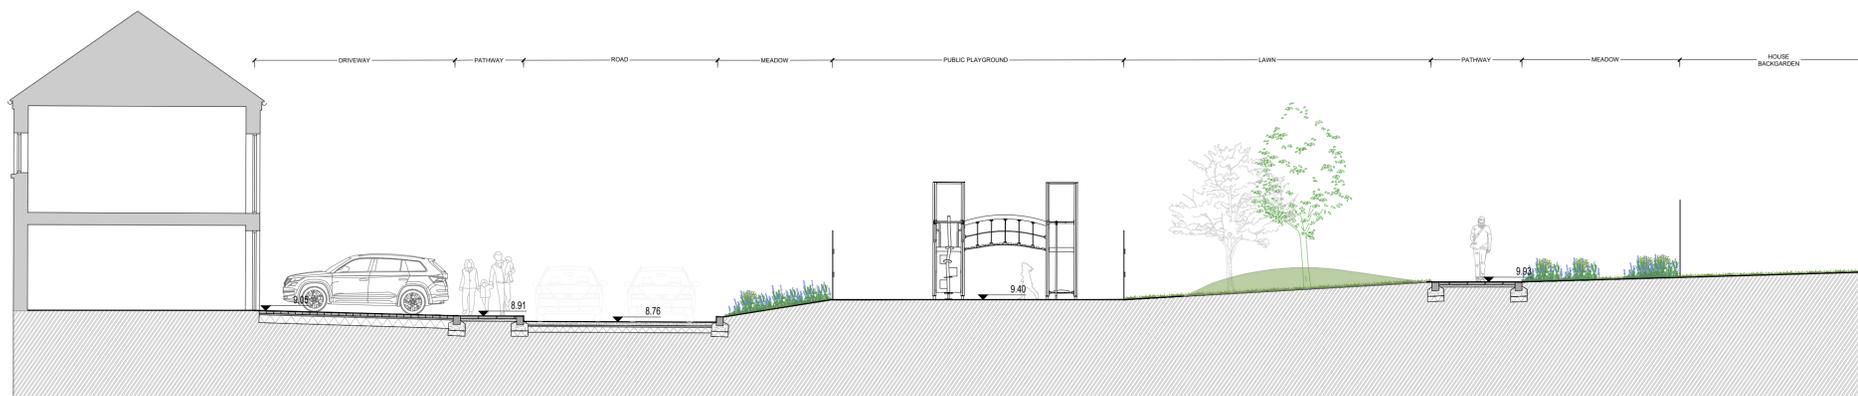

SECTION 18

KEYPLAN



REFERENCE: THIS DRAWING IS NOT FOR CONSTRUCTION

**SR  
LA**

SIMON RONAN LANDSCAPE ARCHITECTS

Cork Office  
Levee Quay  
Salsburgh  
Co. Cork  
Ireland  
A94A431  
simon@simonronan.com

Dublin Office  
25 Glengarriff Parade  
Phibsborough  
Dublin 7  
Ireland  
D07 XF25  
+353 86 056 3434

SECTIONS  
L - 305


A1@1:100

CARRON ORANMORE HOUSING


FOR PLANNING

THIS DRAWING IS TO BE USED IN CONJUNCTION WITH RELEVANT DIMENSIONED DRAWINGS. ALL DIMENSIONS TO BE OBTAINED ON THE INFORMATION PROVIDED WITH THIS DRAWING. NO PART OF THIS DOCUMENT MAY BE REPRODUCED OR TRANSMITTED IN ANY FORM OR BY ANY MEANS, ELECTRONIC OR MECHANICAL, INCLUDING PHOTOCOPYING, RECORDING, OR BY ANY INFORMATION STORAGE AND RETRIEVAL SYSTEM, WITHOUT THE WRITTEN PERMISSION OF THE LANDSCAPE ARCHITECTS. ALL COPYRIGHT AND DESIGN RIGHTS RESERVED FOR THE PROJECT FOR WHICH THE DOCUMENT AND DIMENSIONED DRAWINGS ARE PREPARED.


MAY 2024

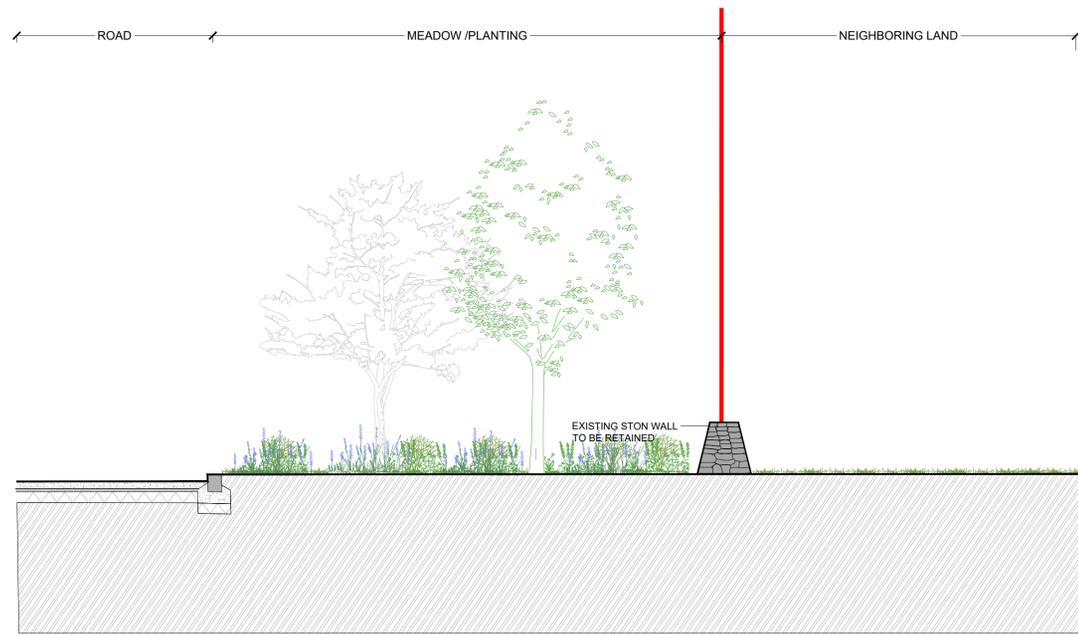


**E1** BOUNDARY SECTION E1  
SCALE: 1:100

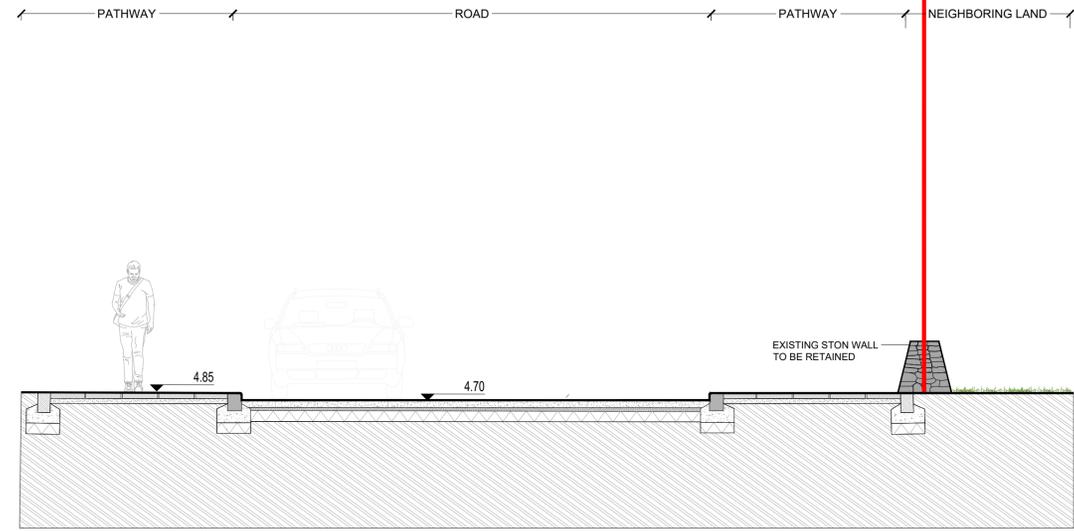

**E2** BOUNDARY SECTION E2  
SCALE: 1:100

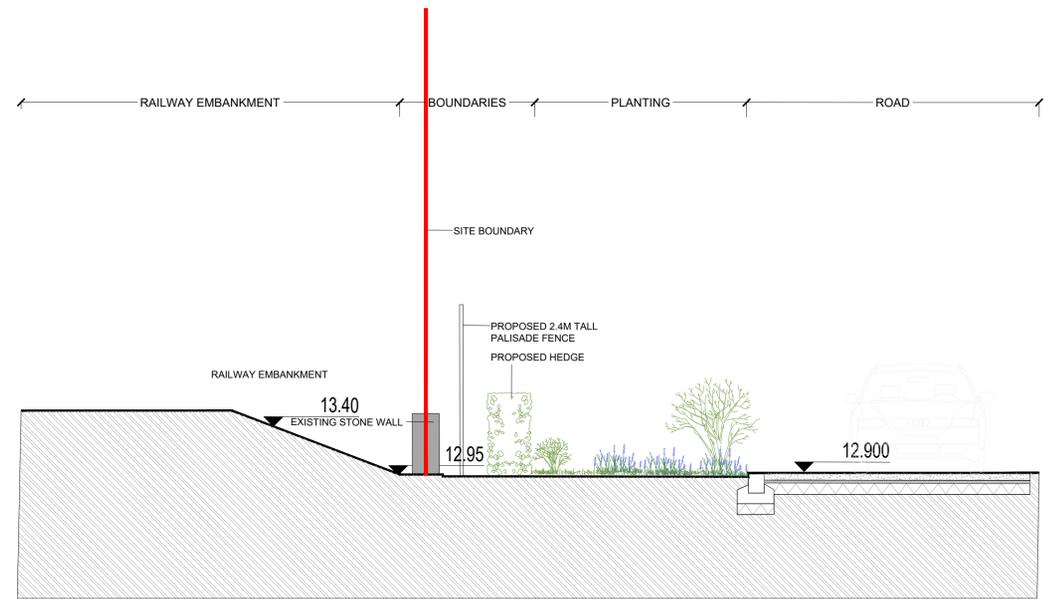

**N1** BOUNDARY SECTION N1  
SCALE: 1:100

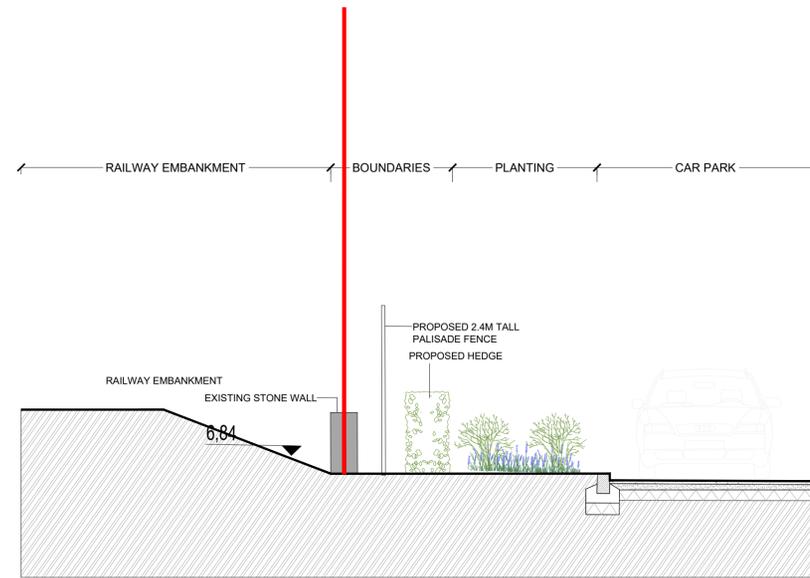

**N2** BOUNDARY SECTION N2  
SCALE: 1:100

KEYPLAN



REFERENCE: THIS DRAWING IS NOT FOR CONSTRUCTION

**SR  
LA**

SIMON RONAN LANDSCAPE ARCHITECTS

Cork Office  
Levee Quay  
Salsburgh  
Co. Cork  
Ireland  
A94A431

Dublin Office  
25 Glengarriff Parade  
Phibsborough  
Dublin 7  
Ireland  
D07 XF25

simon@simonronan.com

+353 86 056 3434

BOUNDARY SECTIONS  
L - 306


A1@1:50

CARRON ORANMORE HOUSING


FOR PLANNING

THIS DRAWING IS TO BE USED IN CONJUNCTION WITH RELEVANT CONSULTANT DRAWINGS  
ALL DIMENSIONS TO BE CHECKED ON SITE  
NO PART OF THIS DOCUMENT IS TO BE REPRODUCED OR  
TRANSMITTED IN ANY FORM OR BY ANY MEANS, ELECTRONIC OR MECHANICAL,  
INCLUDING PHOTOCOPYING, RECORDING, OR BY ANY INFORMATION STORAGE AND RETRIEVAL  
SYSTEM, WITHOUT THE WRITTEN PERMISSION OF THE ARCHITECTS UNLESS OTHERWISE STATED  
HEREIN. ANY UNAUTHORIZED REPRODUCTION OR USE OF THIS DOCUMENT IS PROHIBITED.


MAY 2024

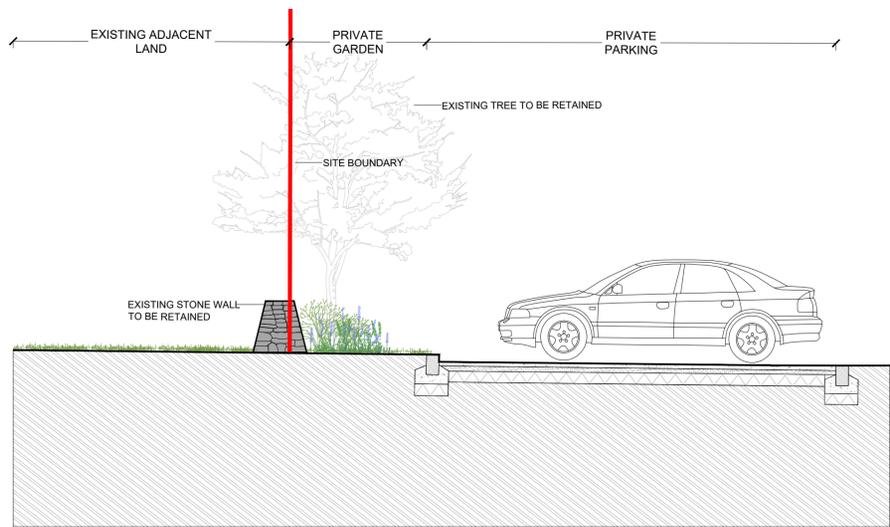


**W1** BOUNDARY SECTION W1  
SCALE: 1:100

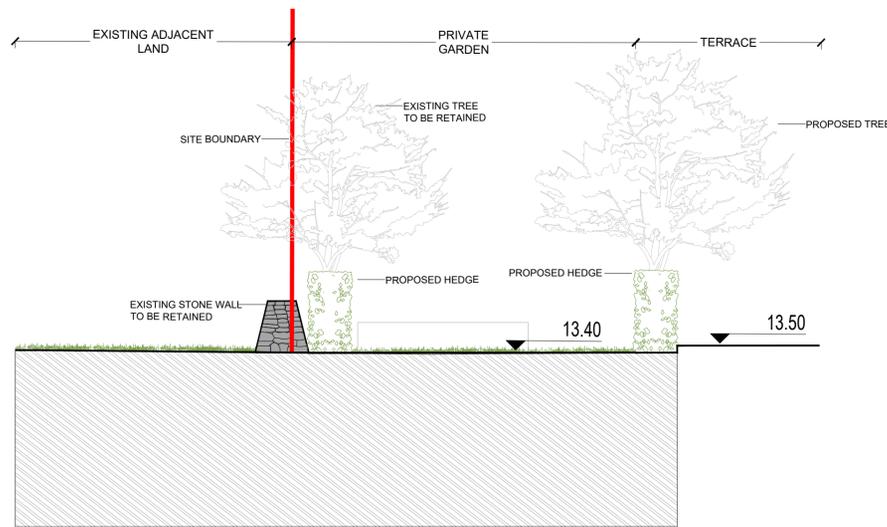

**W2** BOUNDARY SECTION W2  
SCALE: 1:100

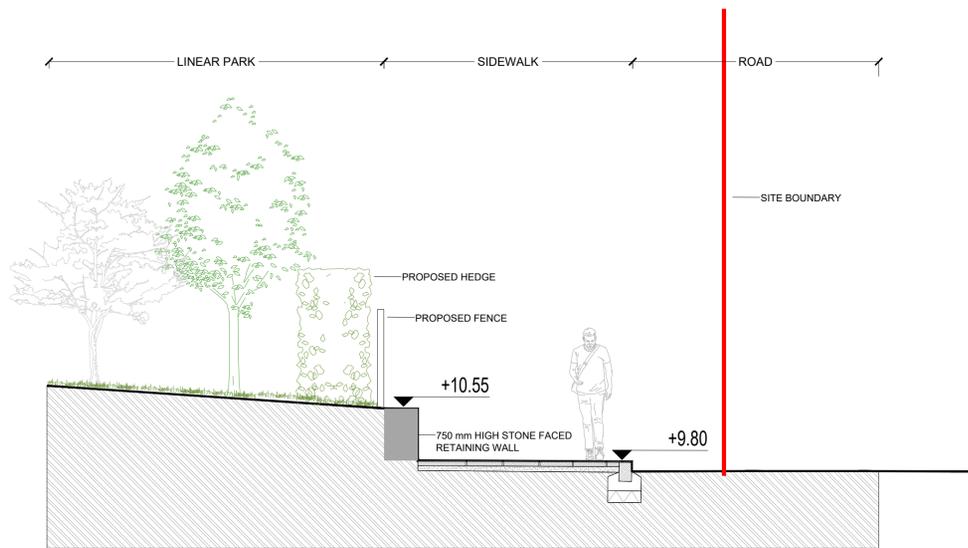

**S1** BOUNDARY SECTION S1  
SCALE: 1:100

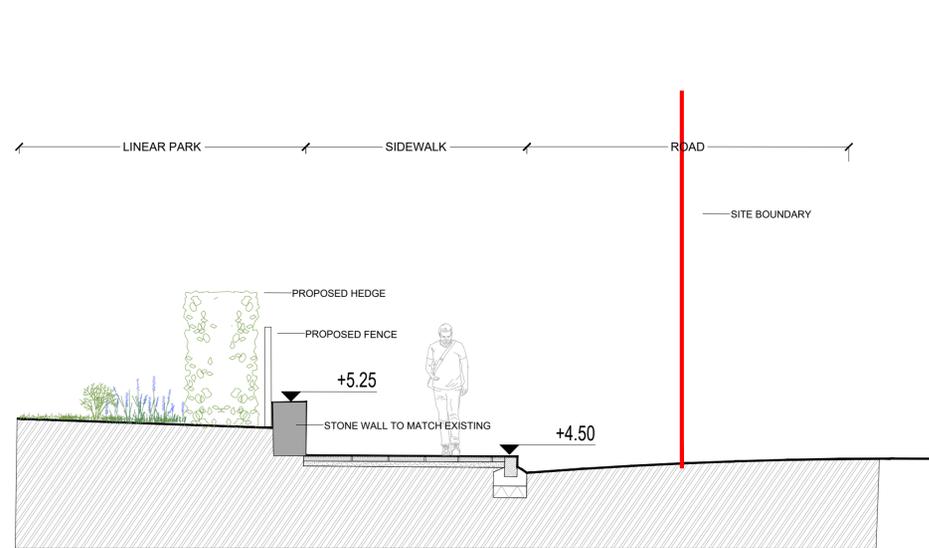

**S2** BOUNDARY SECTION S2  
SCALE: 1:100

KEYPLAN



REFERENCE: THIS DRAWING IS NOT FOR CONSTRUCTION

**SR  
LA**

SIMON RONAN LANDSCAPE ARCHITECTS

Cork Office  
Levee Quay  
Sillibreen  
Co. Cork  
Ireland  
A94A431  
simon@simonronan.com

Dublin Office  
25 Glengarriff Parade  
Phibsborough  
Dublin 7  
Ireland  
D07 XF25  
+353 86 056 3434

BOUNDARY SECTIONS  
L - 307

A1@1:50

CARTRON ORANMORE HOUSING

FOR PLANNING

THIS DRAWING IS TO BE USED IN CONJUNCTION WITH RELEVANT CONSULTANT DRAWINGS  
ALL DIMENSIONS TO BE CHECKED ON SITE  
NO PART OF THIS DOCUMENT MAY BE REPRODUCED OR  
TRANSMITTED IN ANY FORM OR BY ANY MEANS, ELECTRONIC  
OR MECHANICAL, INCLUDING PHOTOCOPYING, RECORDING,  
OR BY ANY INFORMATION STORAGE AND RETRIEVAL SYSTEM,  
WITHOUT THE WRITTEN PERMISSION OF THE ARCHITECTS.  
ALL RIGHTS RESERVED.

MAY 2024