





REFERENCE IMAGE

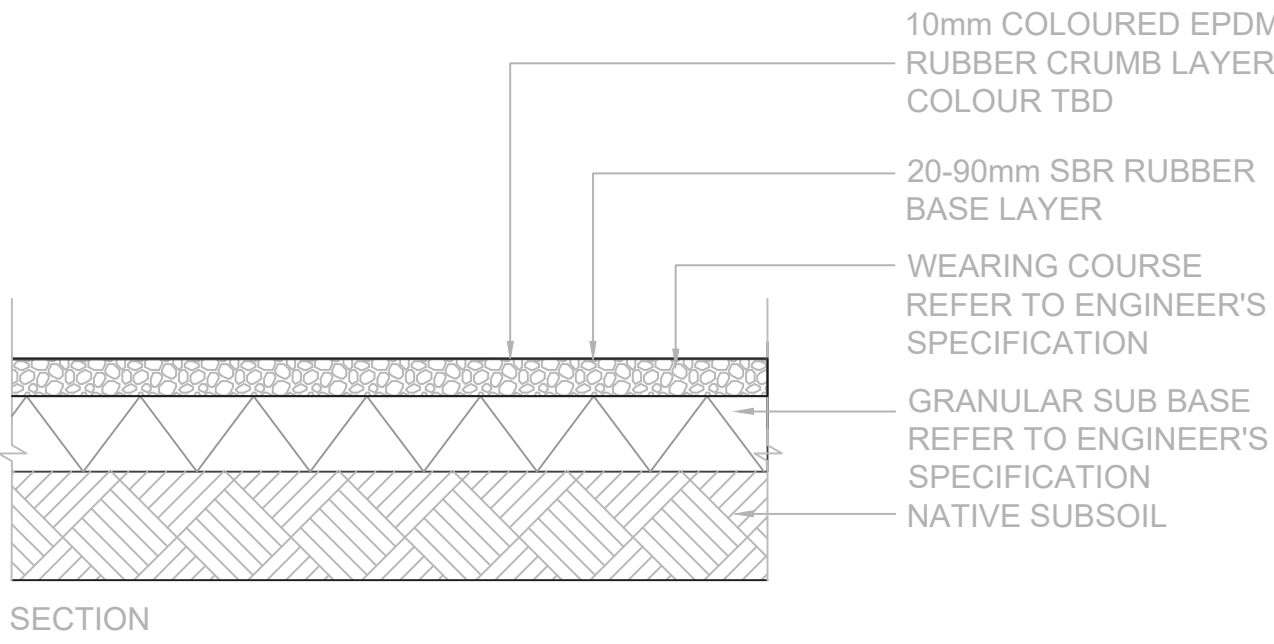


SECTION

01 P5 : TYPICAL SOFT POUR SURFACE
SCALE: 1:20@A1

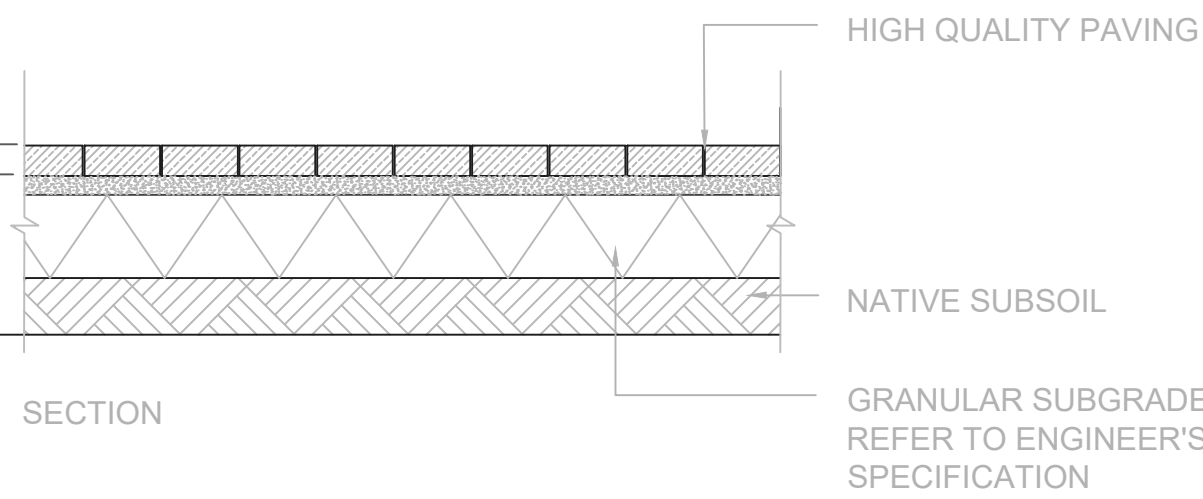


SECTION

04 HIGH QUALITY PAVING
SCALE: 1:20 @A1

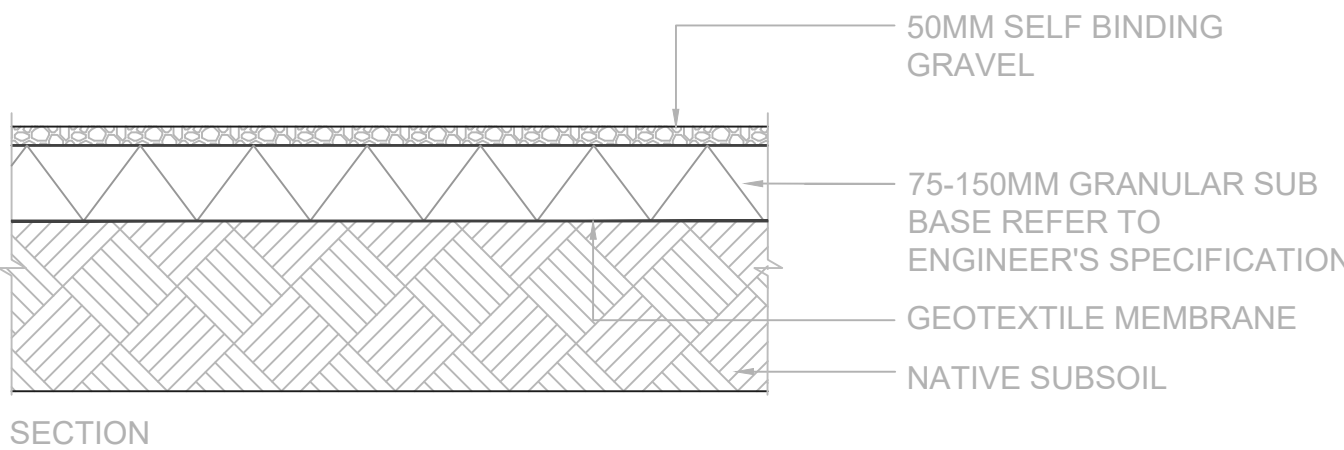


SECTION

05 TYPICAL SELF BINDING GRAVEL SURFACE
SCALE: 1:20@A1

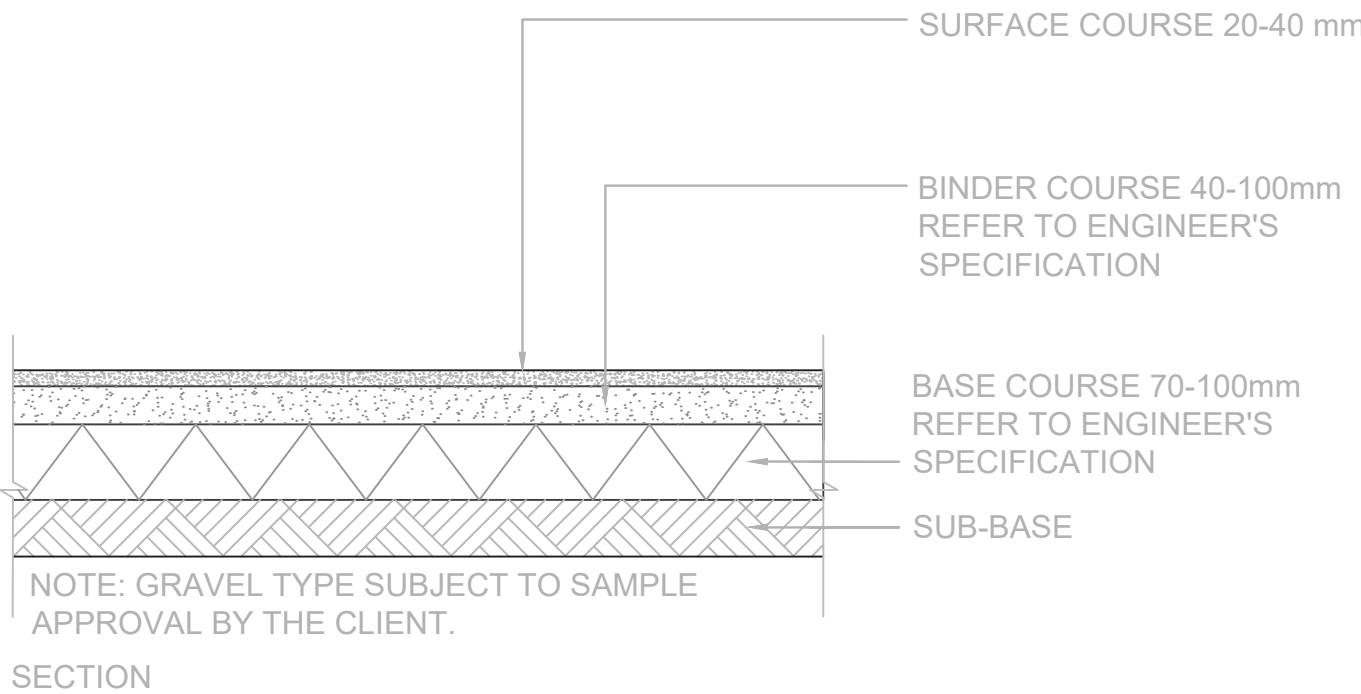


SECTION

02 P6: BLACK TARMAC WITH RED CHIP
SCALE: 1:20@A1

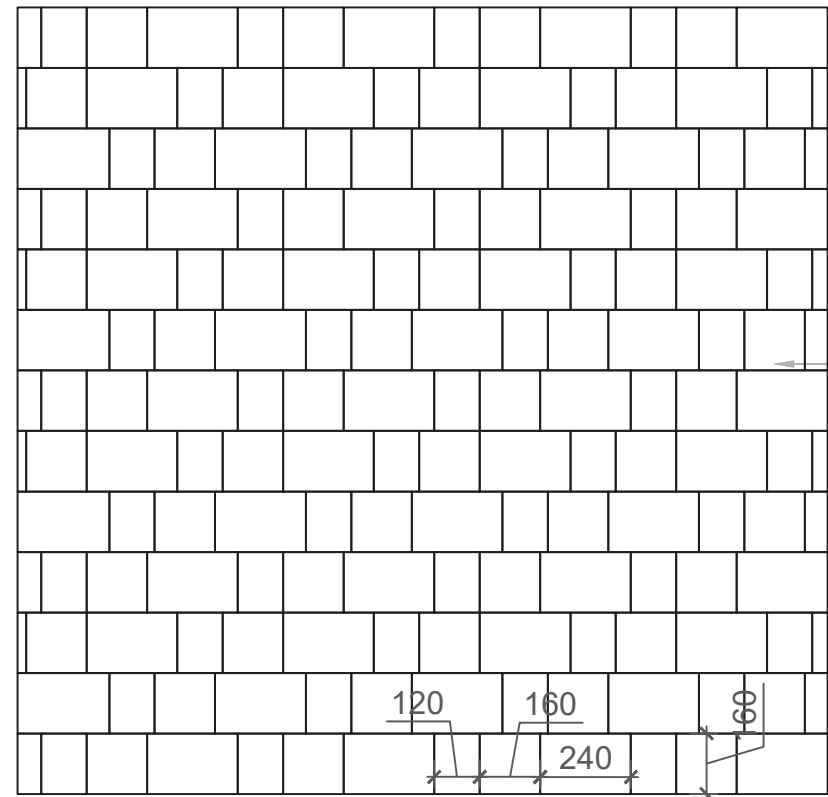

PLAN

KILSARAN CLIMA PAVE MELLIFONT BLOCK PAVING OR SIMILAR AND APPROVED CONCRETE PAVING, PRE-SEALED 3NO TONES:
NATURAL
240MM (L) X 160MM (W) X 80MM (D)
160MM (L) X 160MM (W) X 80MM (D)
120MM (L) X 160MM (W) X 80MM (D)

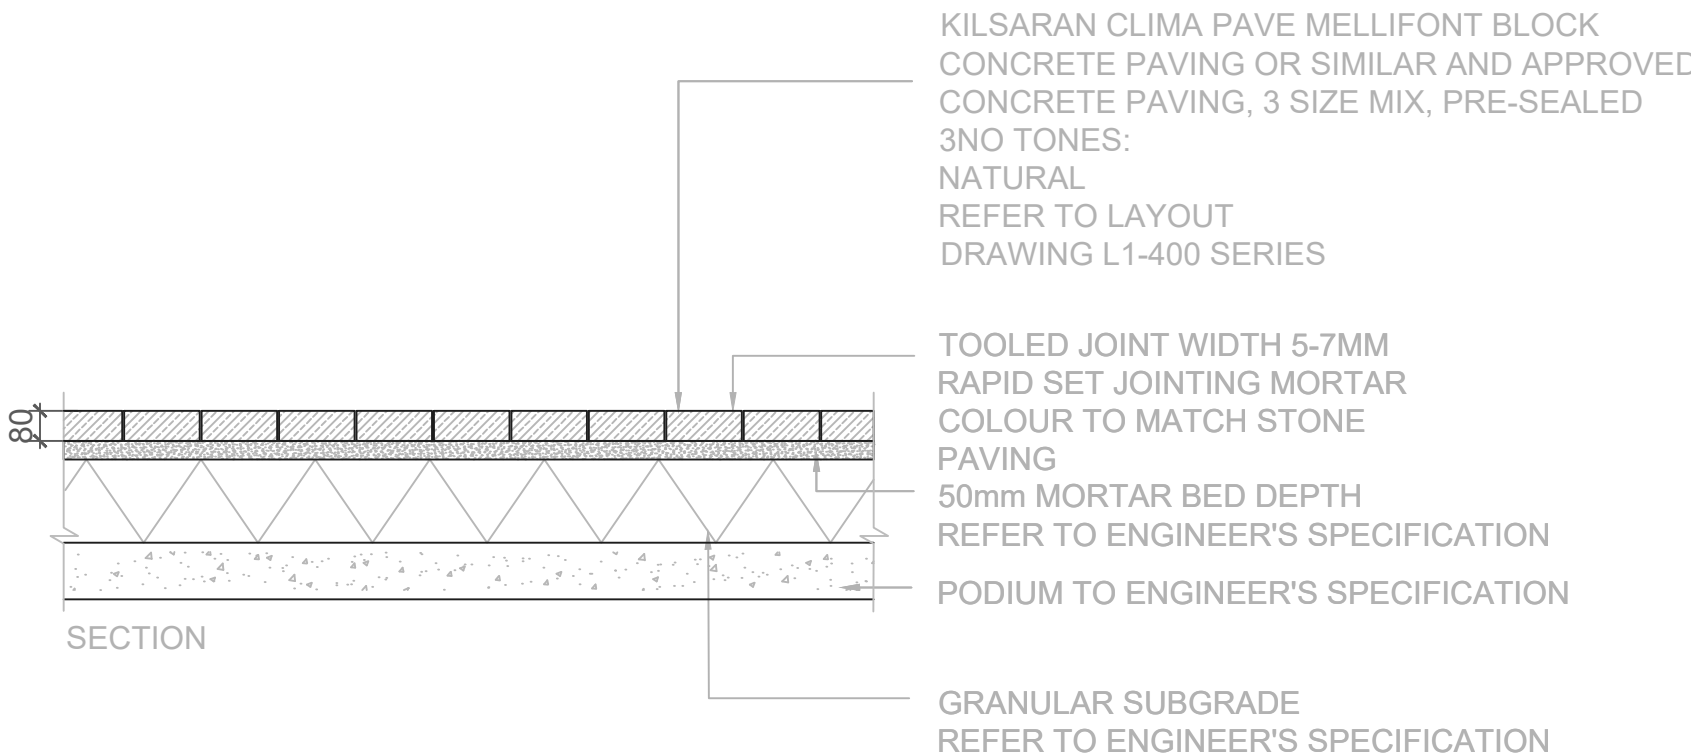

SECTION

03 P8 : PARKING PERMEABLE PAVING
SCALE: 1:20 @A1

REFERENCE: THIS DRAWING IS NOT FOR CONSTRUCTION

SR
LA

SIMON RONAN LANDSCAPE ARCHITECTS

Cork Office
Lewis Quay
Salthaven
Co Cork
Ireland
A94A431
simon@simonronan.com

Dublin Office
25 Glengarriff Parade
Phibsborough
Dublin 7
Ireland
D07 XF25
+353 86 056 3434

L - 400
PAVING DETAILS


A1@1:20

CARTRON ORANMORE HOUSING


FOR PLANNING

THIS DRAWING IS TO BE READ IN CONJUNCTION WITH RELEVANT CONSULTANT DRAWINGS
ALL DIMENSIONS UNLESS OTHERWISE STATED
NO DIMENSIONS TO BE SCALED FROM THIS DRAWING
NO PART OF THIS DOCUMENT MAY BE REPRODUCED OR
TRANSMITTED IN ANY FORM OR BY ANY MEANS, ELECTRONIC OR MECHANICAL, WITHOUT THE
WRITTEN PERMISSION OF THE LANDSCAPE ARCHITECTS AS COPYRIGHT HOLDERS EXCEPT
AS MAY BE REQUIRED BY THE PUBLICITY POLICY OF THE
PRACTICE AND OTHERWISE STATED


MAY 2024

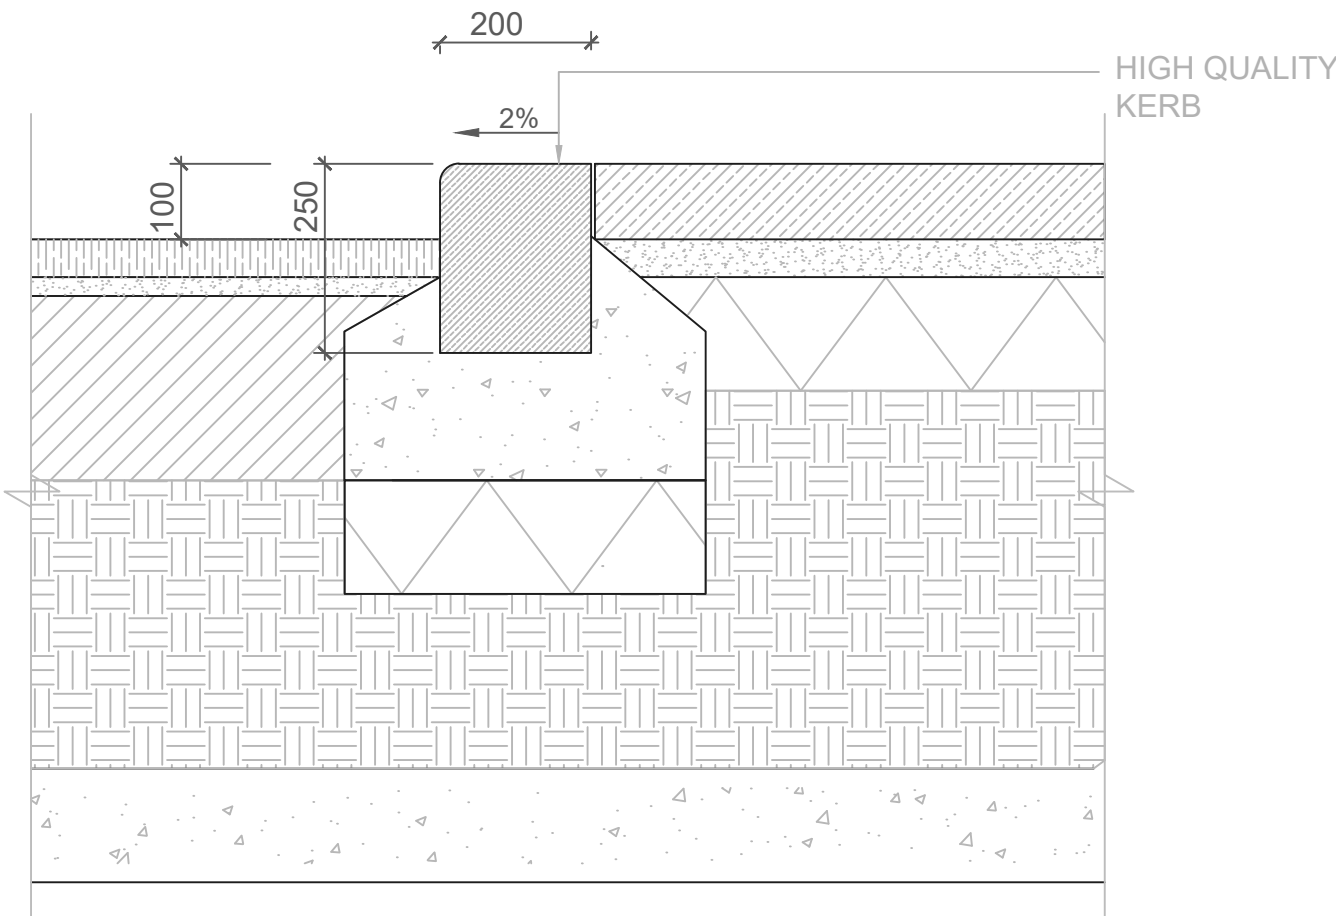


01 RAISED KERB
SCALE: 1:10 @A1

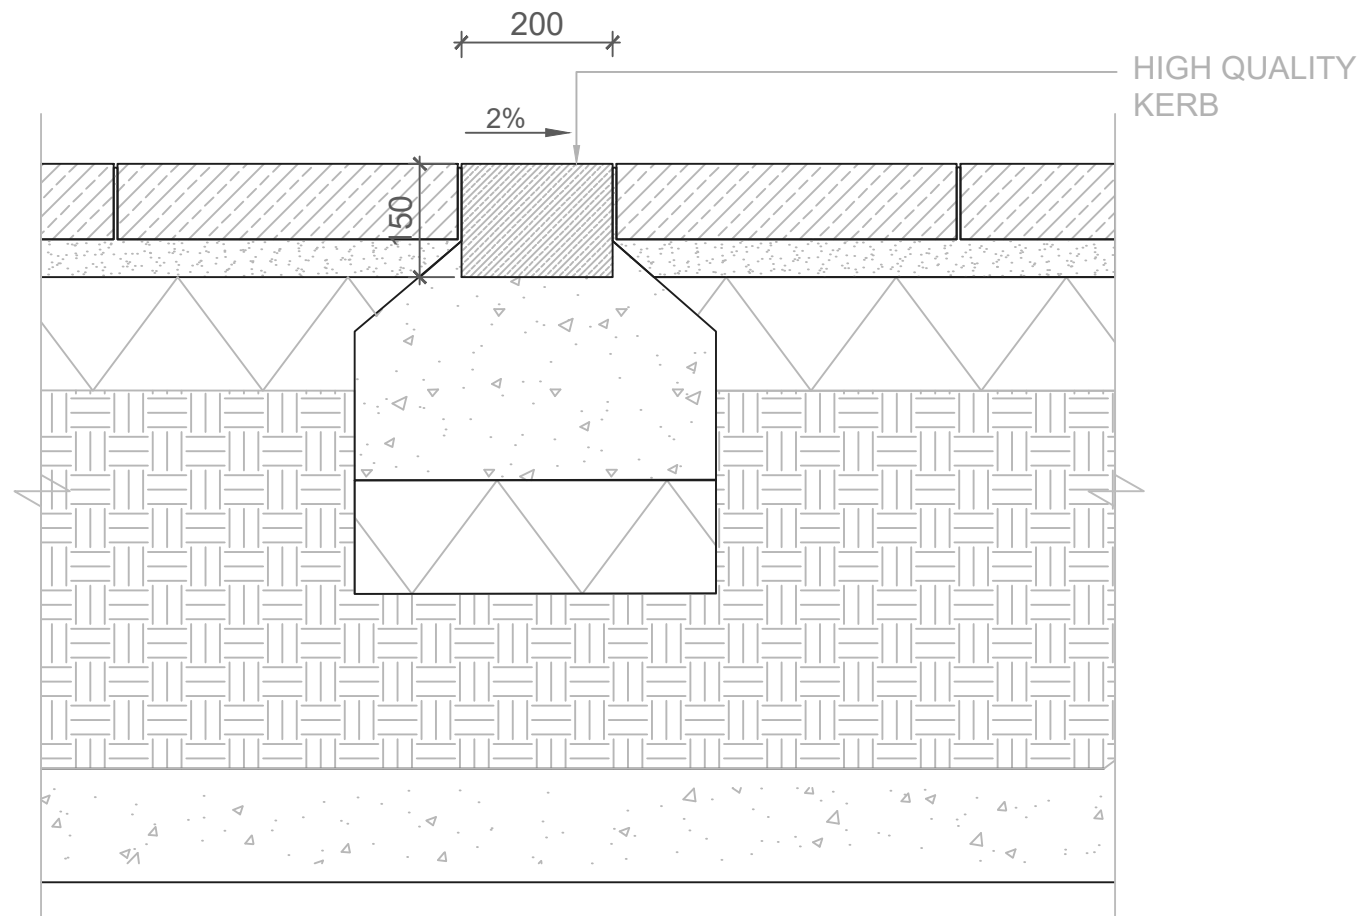


02 FLUSH KERB
SCALE: 1:10 @A1

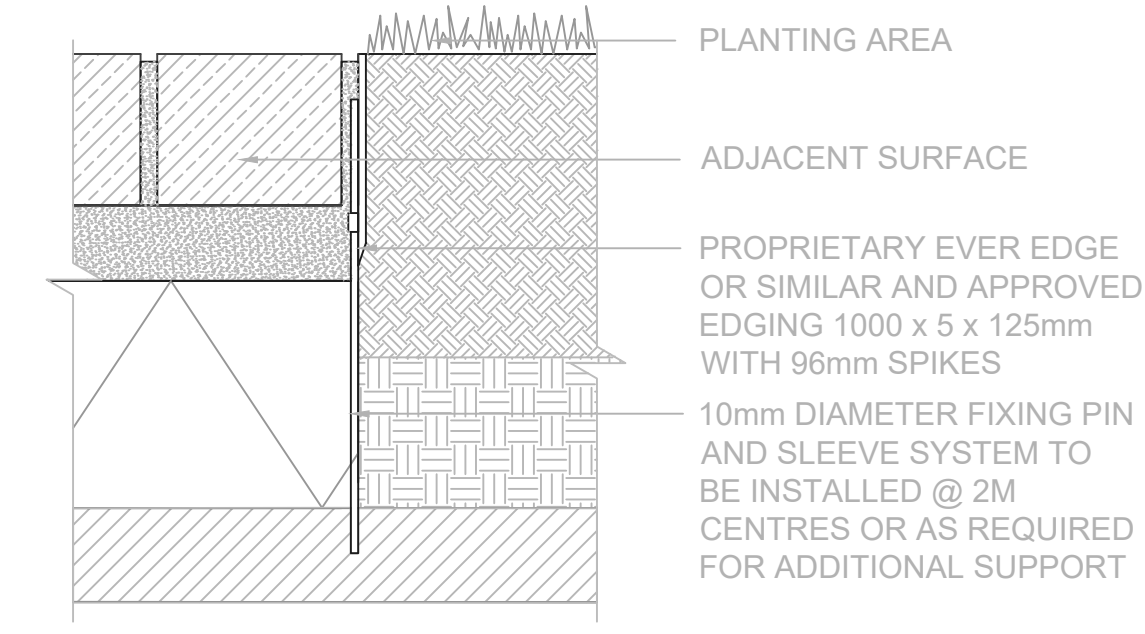


03 TYPICAL STEEL EDGING
SCALE: 1:5 @A1

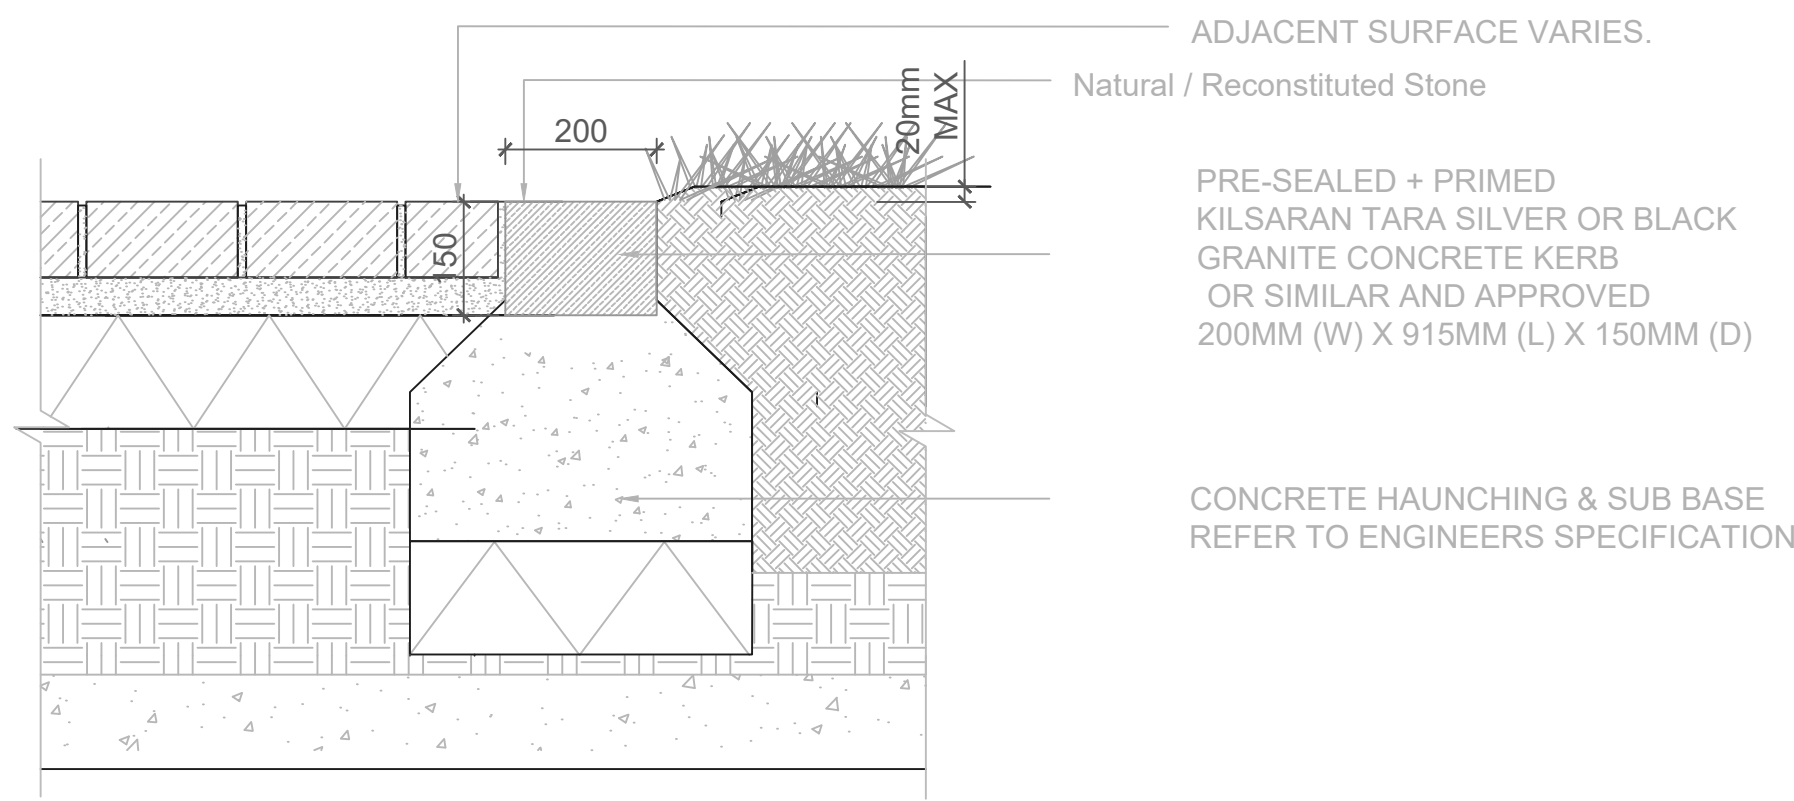

03 EDGING ADJACENT TO PLANTING AREA
SCALE: 1:10 @A1

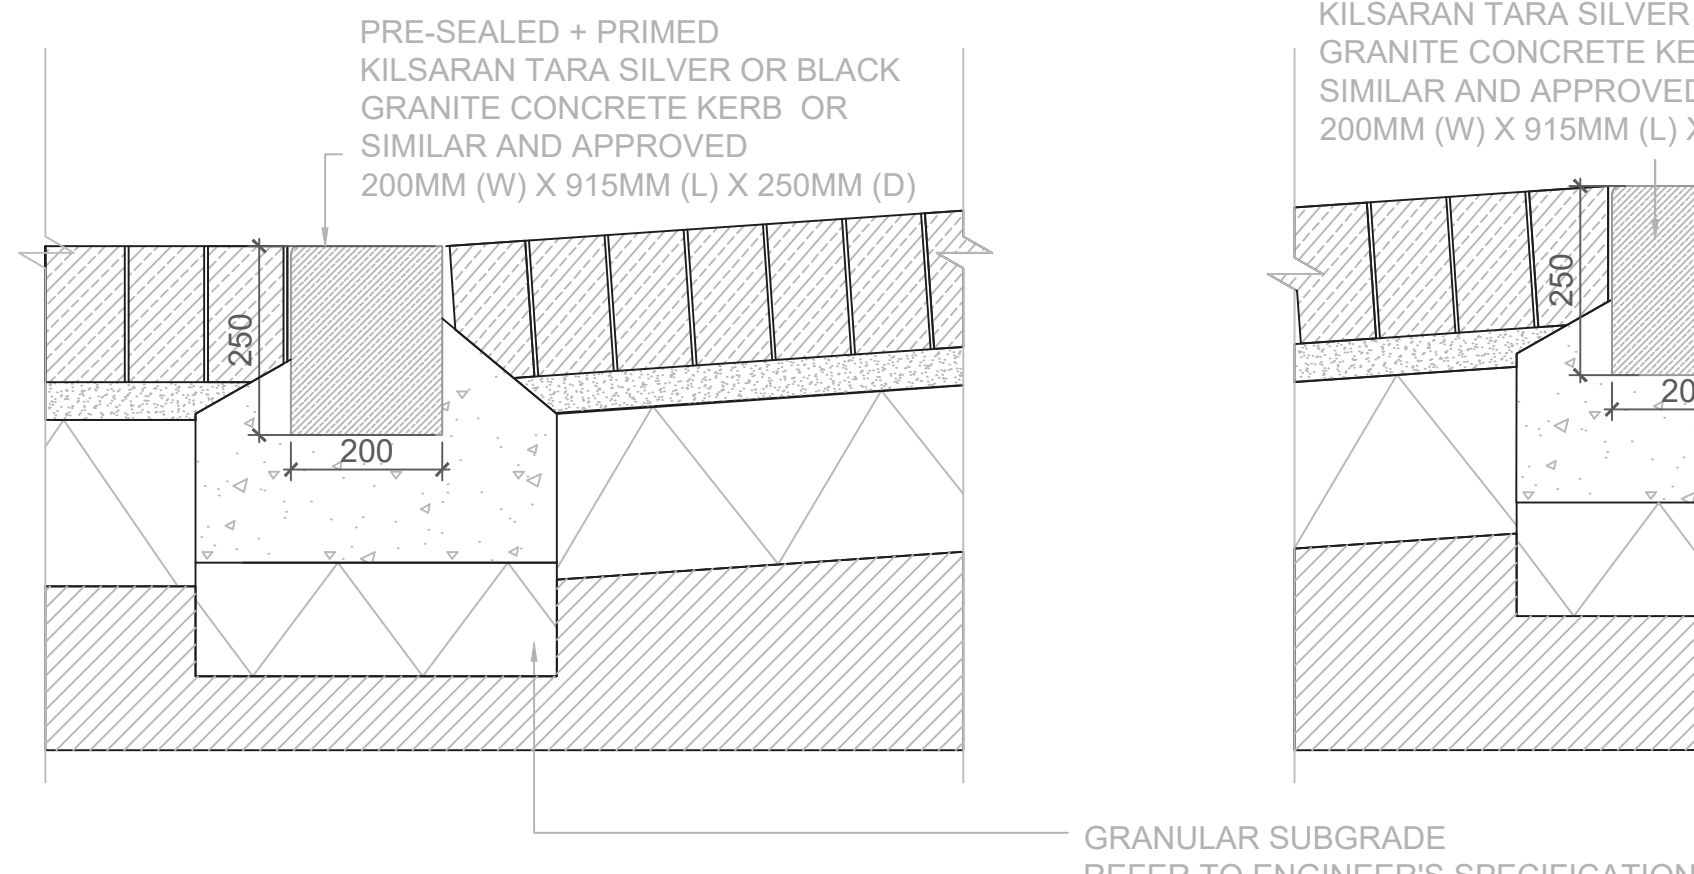

04 E4: RAMP KERB AND PAVING INTERFACE
SCALE: 1:10 @A1

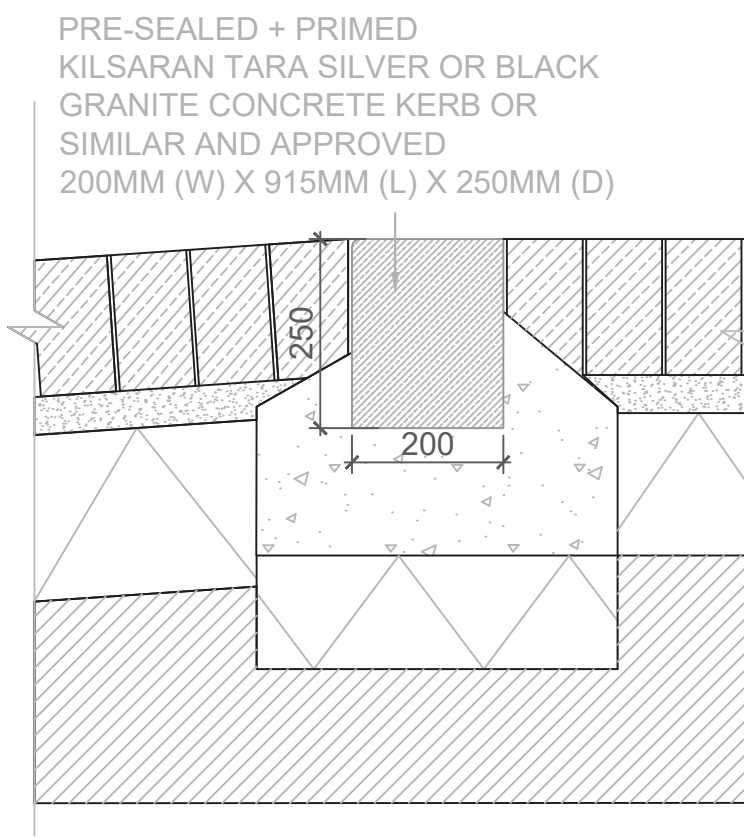

GRANULAR SUBGRADE
REFER TO ENGINEER'S SPECIFICATION

REFERENCE: THIS DRAWING IS NOT FOR CONSTRUCTION

SR
LA

SIMON RONAN LANDSCAPE ARCHITECTS

Cork Office
Levis Quay
Skibbereen
Co Cork
Ireland
A94A431
simon@simonronan.com

Dublin Office
25 Glengarriff Parade
Pinsodborough
Dublin 7
Ireland
D07 XF25
+353 86 056 3434

L - 401
EDGE DETAILS


A1@1:20

CARTRON ORANMORE HOUSING


FOR PLANNING

THIS DRAWING IS TO BE READ IN CONJUNCTION WITH RELEVANT CONSULTANTS DRAWINGS
ALL DIMENSIONS TO BE CHECKED ON SITE
NO PART OF THIS DRAWING SHALL BE REPRODUCED OR
TRANSMITTED IN ANY FORM OR BY ANY MEANS
WITHOUT THE WRITTEN PERMISSION OF THE ARCHITECTS
OF THE LANDSCAPE ARCHITECTS ALL COPYRIGHT HOLDERS DISCUSS
PROFESSIONAL AND/OR TRADE MARKS


MAY 2024

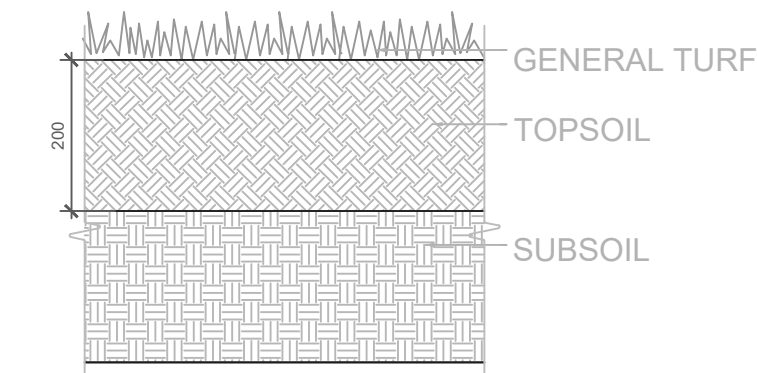

02 TYPICAL TURF SOIL PROFILE
SCALE: 1:10@A1

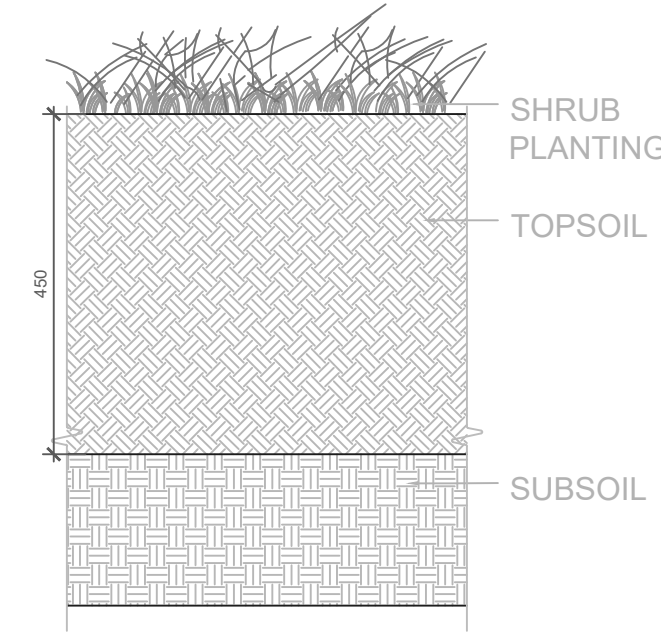


03 TYPICAL SHRUB SOIL PROFILE
SCALE: 1:10@A1

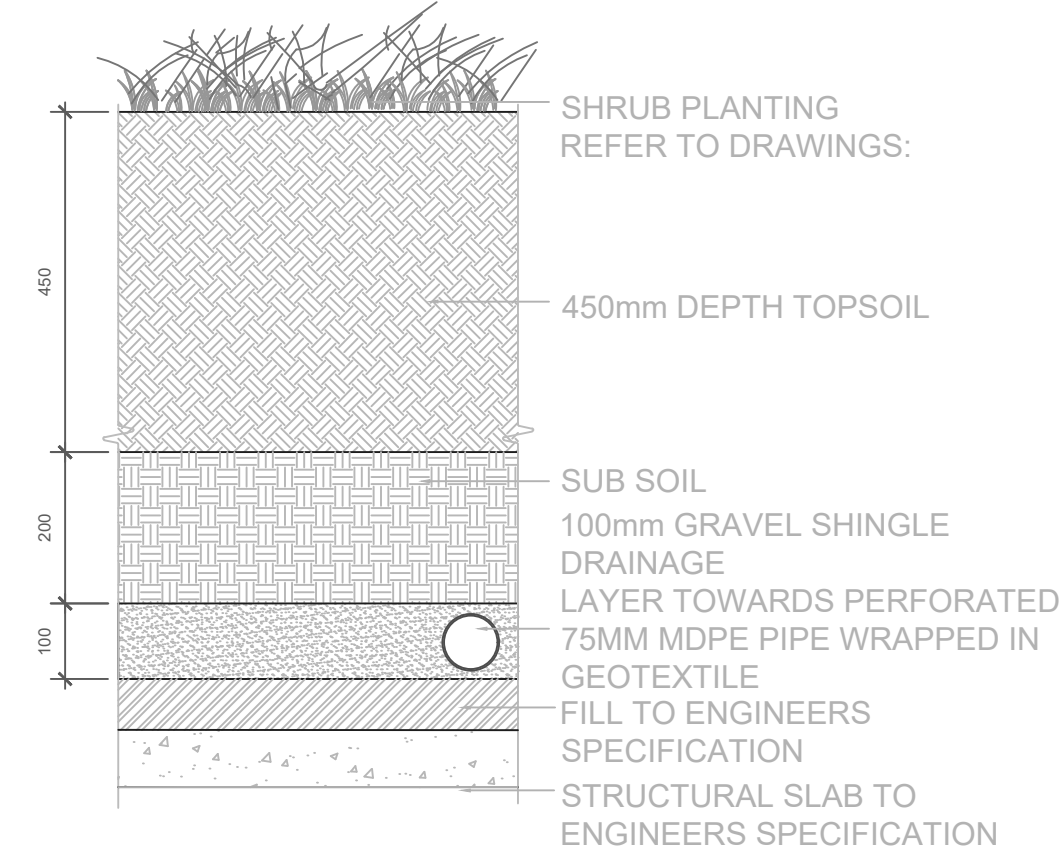


04 TYPICAL SHRUB SOIL PROFILE ON SLAB
SCALE: 1:10@A1




02 TREE ANCHOR SYSTEM

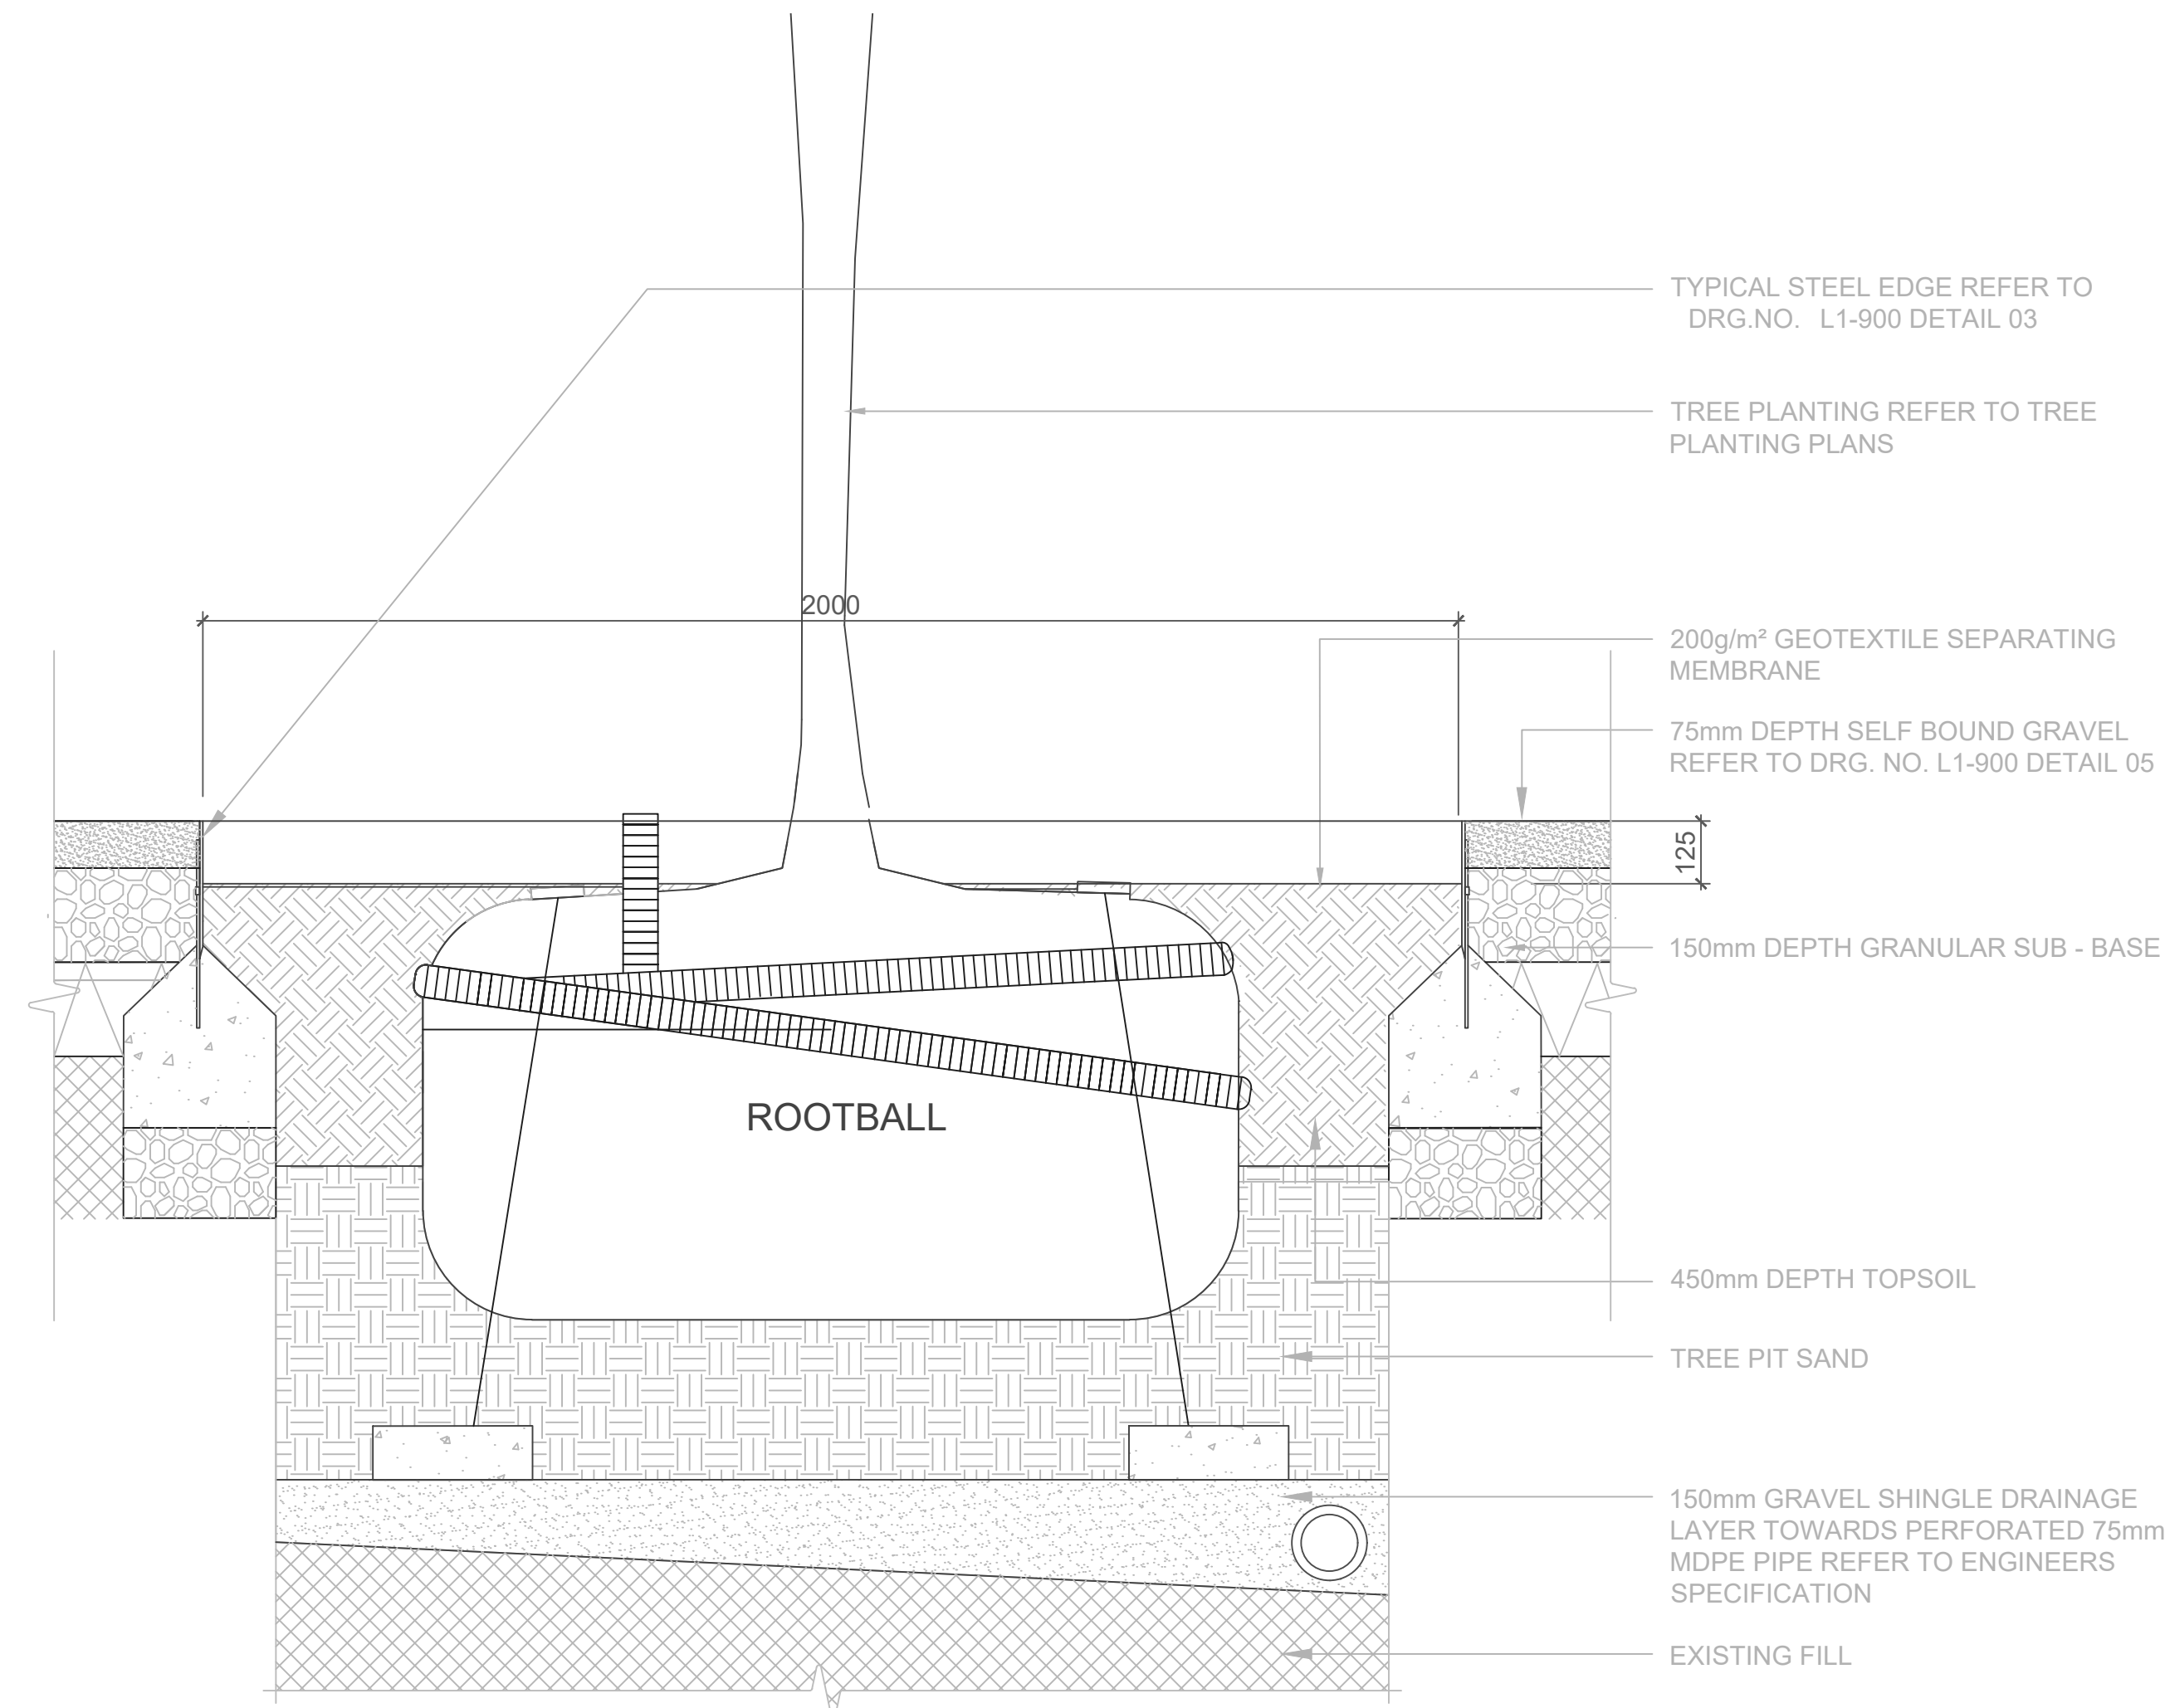

01 TYPICAL TREE DETAIL IN PAVING
SCALE: 1:10 @A1

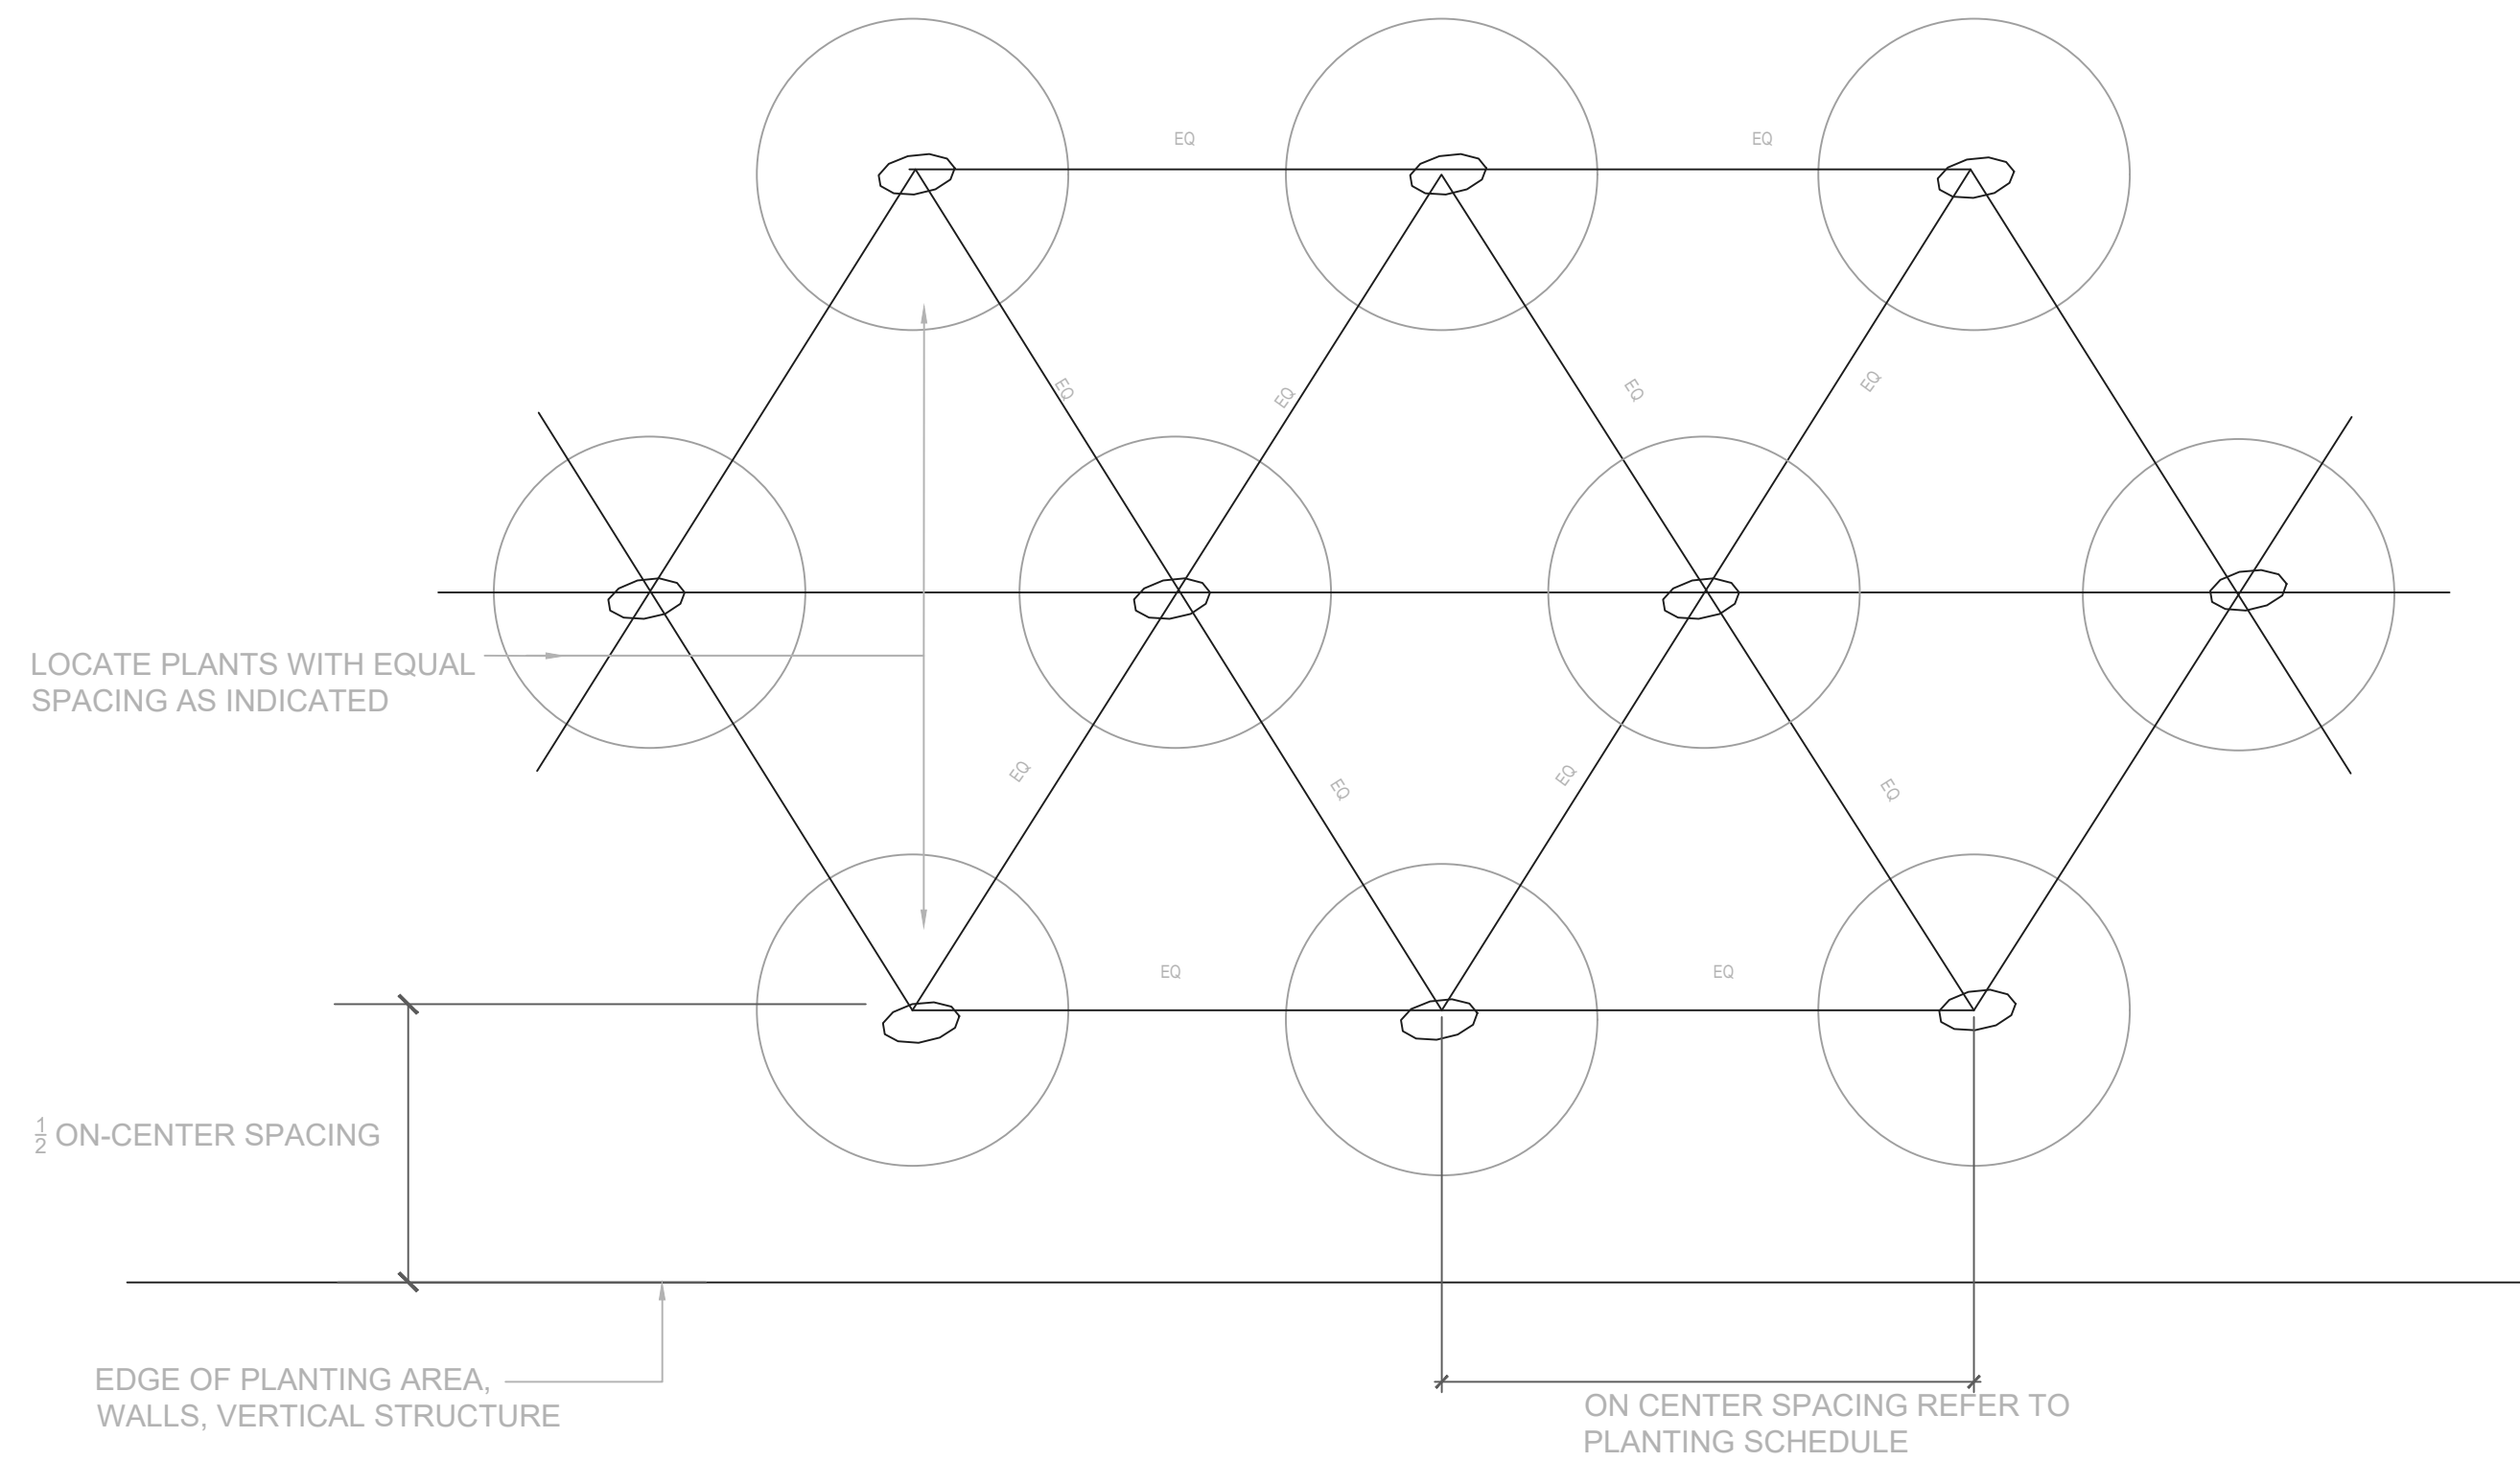

09 TYPICAL SHRUB PLANTING SPACING
SCALE: 1:20@A1

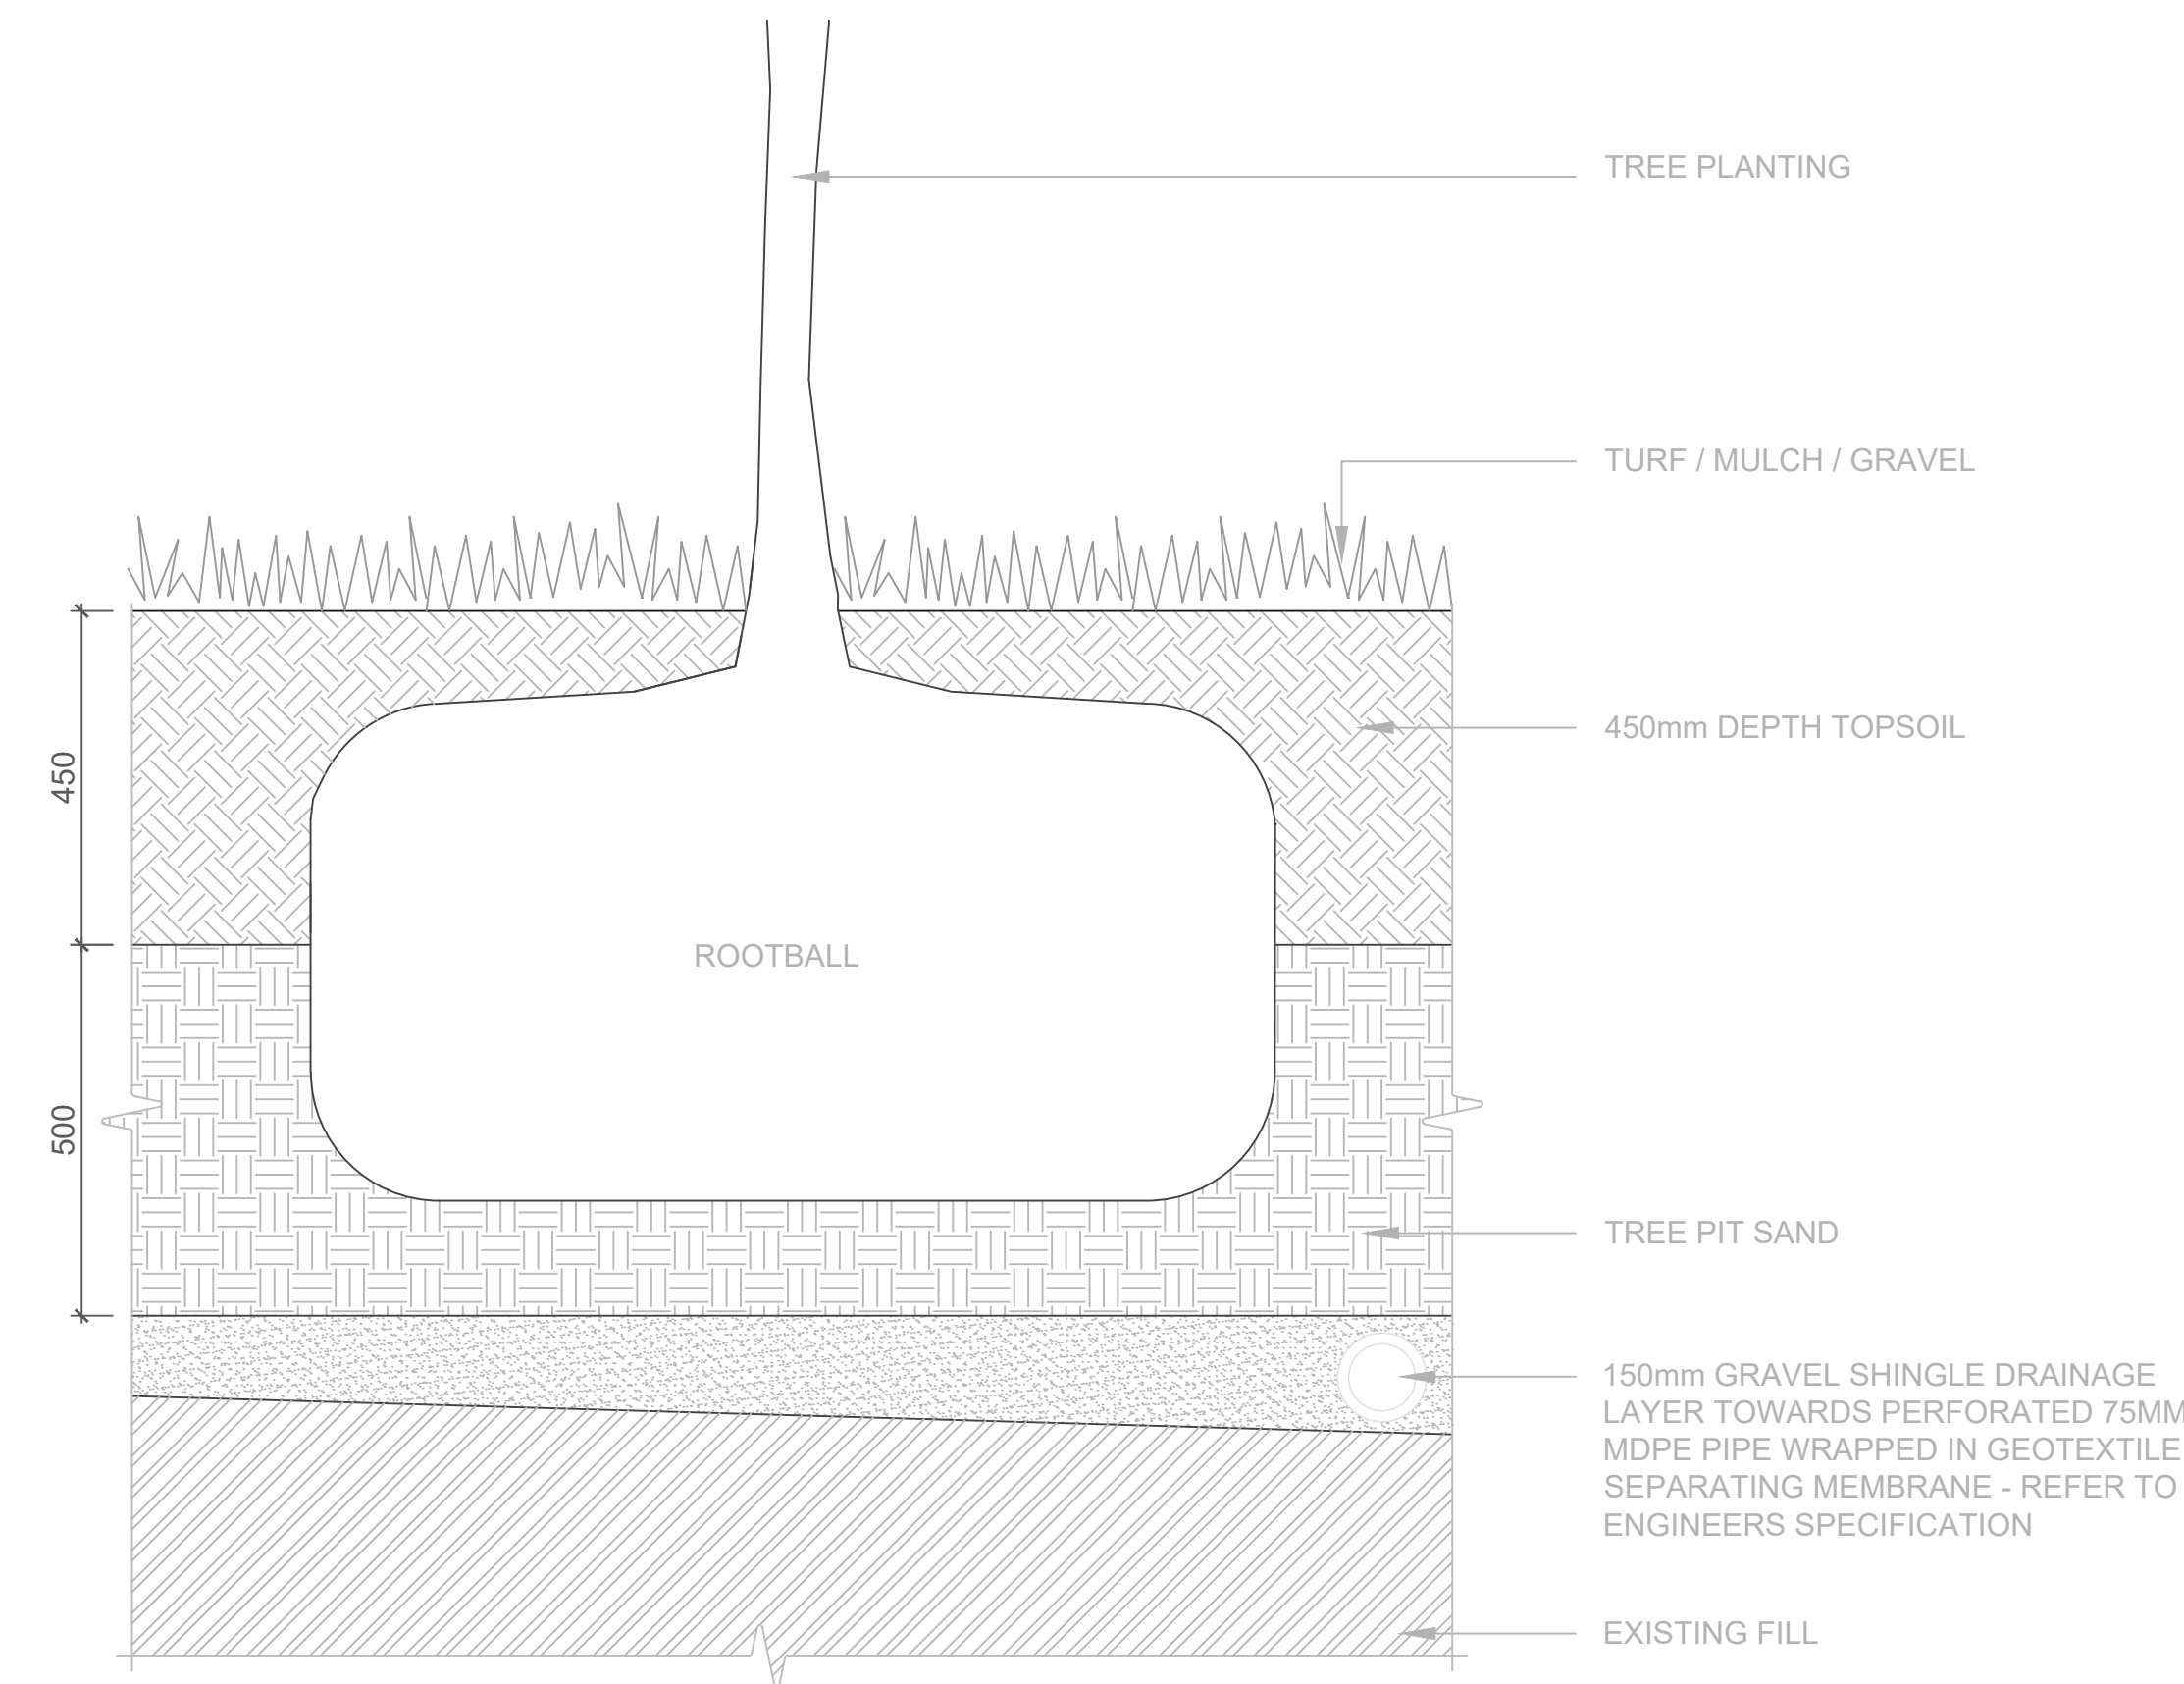

03 TYPICAL TREE SOIL PROFILE
SCALE: 1:10 @A1

REFERENCE: THIS DRAWING IS NOT FOR CONSTRUCTION

**SR
LA**

SIMON RONAN LANDSCAPE ARCHITECTS

Cork Office
Levis Quay
Skibbereen
Co Cork
Ireland
A94A431
simon@simonronan.com

Dublin Office
25 Glangarriff Parade
Phibsborough
Dublin 7
Ireland
D07 XF25
+353 86 056 3434

L - 402
PLANTING DETAILS

A1@1:20

CARTRON ORANMORE HOUSING

FOR PLANNING

THIS DRAWING IS TO BE USED IN CONNECTION WITH RELEVANT CONSULTANTS DRAWINGS
ALL DIMENSIONS TO BE TO FACE UNLESS OTHERWISE SPECIFIED
NO DIMENSIONS TO BE TO FACE UNLESS OTHERWISE SPECIFIED

NO PART OF THIS DOCUMENT MAY BE REPRODUCED OR
TRANSMITTED IN ANY FORM OR BY ANY MEANS, ELECTRONIC OR MECHANICAL,
INCLUDING PHOTOCOPYING, RECORDING, OR BY ANY INFORMATION STORAGE AND RETRIEVAL
SYSTEM, WITHOUT PERMISSION IN WRITING FROM SR LA

MAY 2024