



GENERAL NOTES

1. COPYRIGHT RESERVED
2. DO NOT SCALE DRAWING. USE FIGURED DIMENSIONS ONLY.
3. ALL DISCREPANCIES TO BE REPORTED TO ARCHITECT
4. THE CONTRACTOR IS RESPONSIBLE FOR CHECKING ALL LEVELS AND DIMENSIONS.
5. ALL STRUCTURE TO BE TO STRUCTURAL ENGINEERS DETAILS.
6. ALL MECH & ELEC SERVICES TO SERVICES ENGINEERS DETAILS.
7. ALL PROPRIETARY ITEMS TO BE INSTALLED IN ACCORDANCE WITH MANUFACTURERS INSTRUCTIONS.
8. CONTRACTOR IS RESPONSIBLE FOR THE COORDINATION OF STRUCTURE FINISHES AND SERVICES.

REV	DATE	DESCRIPTION	BY

- LEGEND
- Site Boundary
  - Applicant's Ownership Line
  - Area subject to letter of consent



**Tailte Éireann**

CENTRE COORDINATES:  
ITM 537330.725317

PUBLISHED:  
11/04/2024

ORDER NO.:  
50393950\_1

MAP SERIES:  
1:2,500

MAP SHEETS:  
3410-A

COMPILED AND PUBLISHED BY:  
Tailte Éireann,  
Phoenix Park,  
Dublin 8,  
Ireland  
D08F6E4

[www.tailte.ie](http://www.tailte.ie)

Any unauthorised reproduction  
infringes Tailte Éireann copyright.

No part of this publication may  
be copied, reproduced or transmitted  
in any form or by any means without  
the prior written permission of the  
copyright owner.

The representation on this map  
of a road, track or footpath  
is not evidence of the existence  
of a right of way.

This topographic map  
does not show  
legal property boundaries,  
nor does it show  
ownership of physical features.

©Tailte Éireann, 2024.  
All rights reserved.



ARCHITECTS

THE TREE HOUSE, 17 RICHVIEW OFFICE PARK  
CLONSKEAGH, D14 XR82, IRELAND  
T: (01) 6689888 E: [info@jfa.ie](mailto:info@jfa.ie) W: [www.jfa.ie](http://www.jfa.ie)

CLIENT  
Marshall Yards Development Company Ltd.

PROJECT  
Residential Development  
Cartron, Oranmore, Co. Galway


DRAWING  
Ordnance Survey Map  
for Letter of Consent

SCALE	JOB NO.
1:2500 @ A1	2326
DRAWN BY	IC
DATE	15.04.24
DRAWING NUMBER	REVISION
CAR-ZZ-LZZ-DR-JFA-AR-P0000	


DRAWING LOCATION

DRAWING STATUS  
PLANNING

## Planning Pack Map

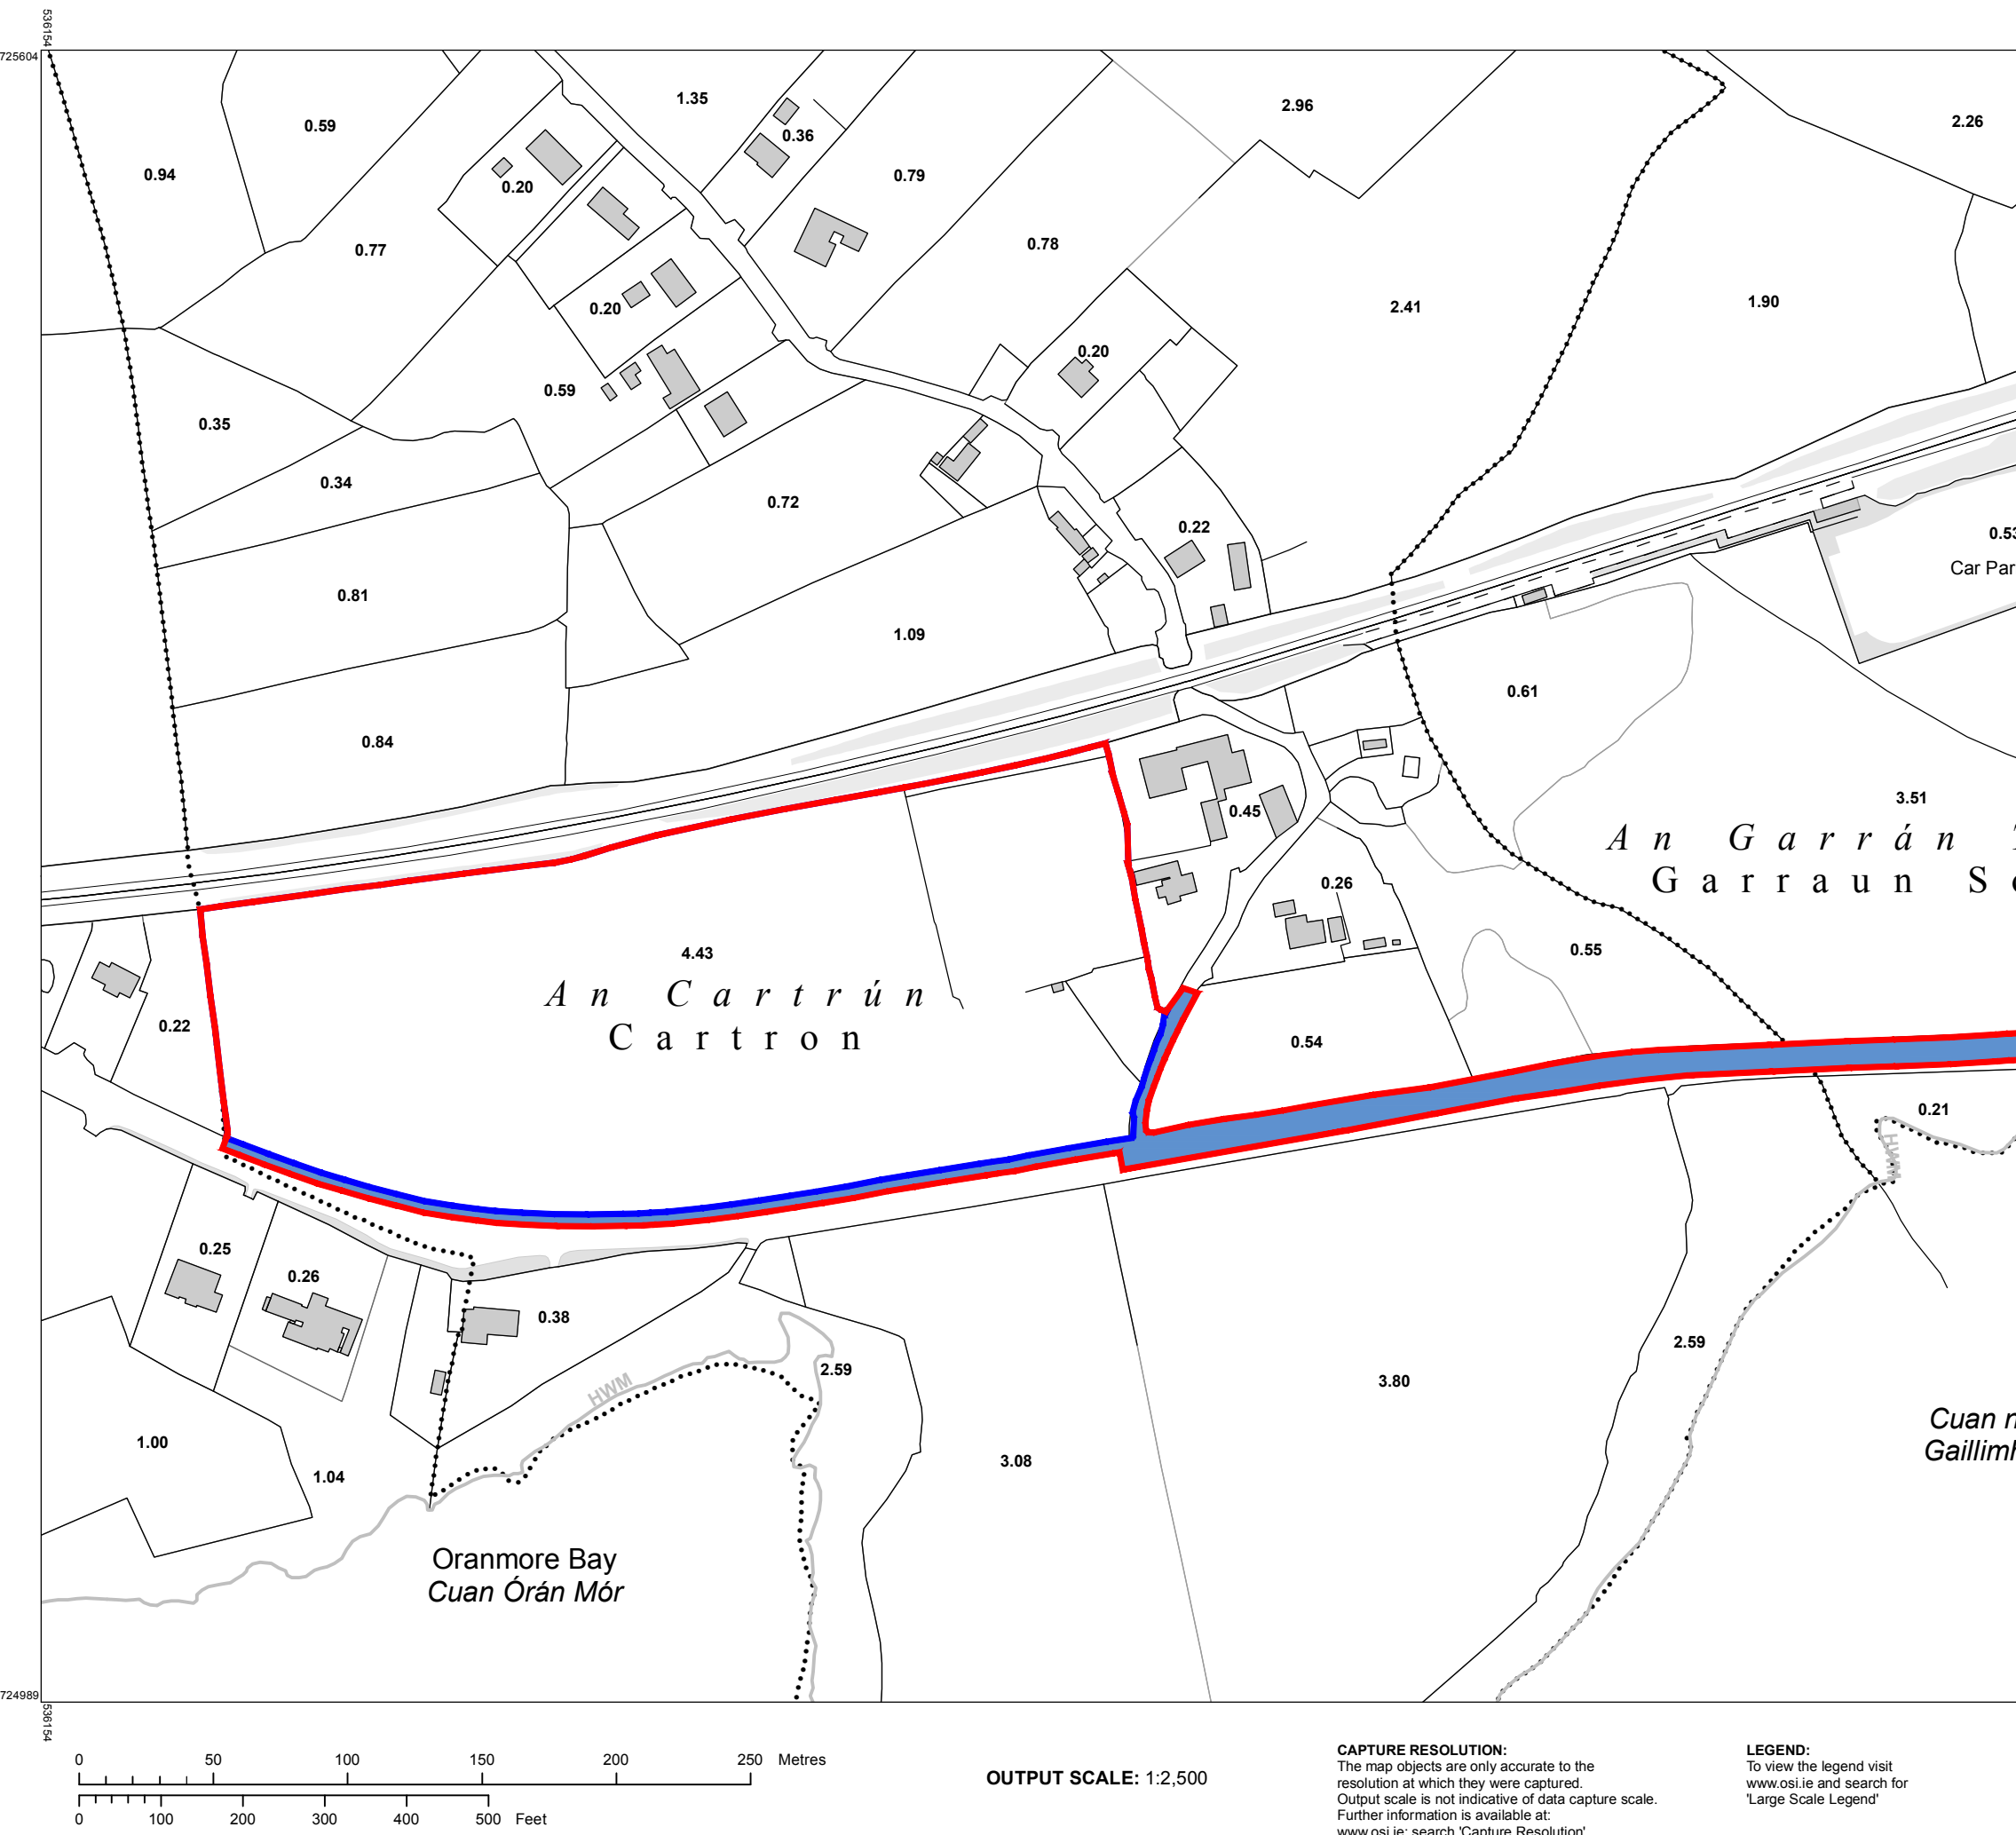

## Planning Pack Map

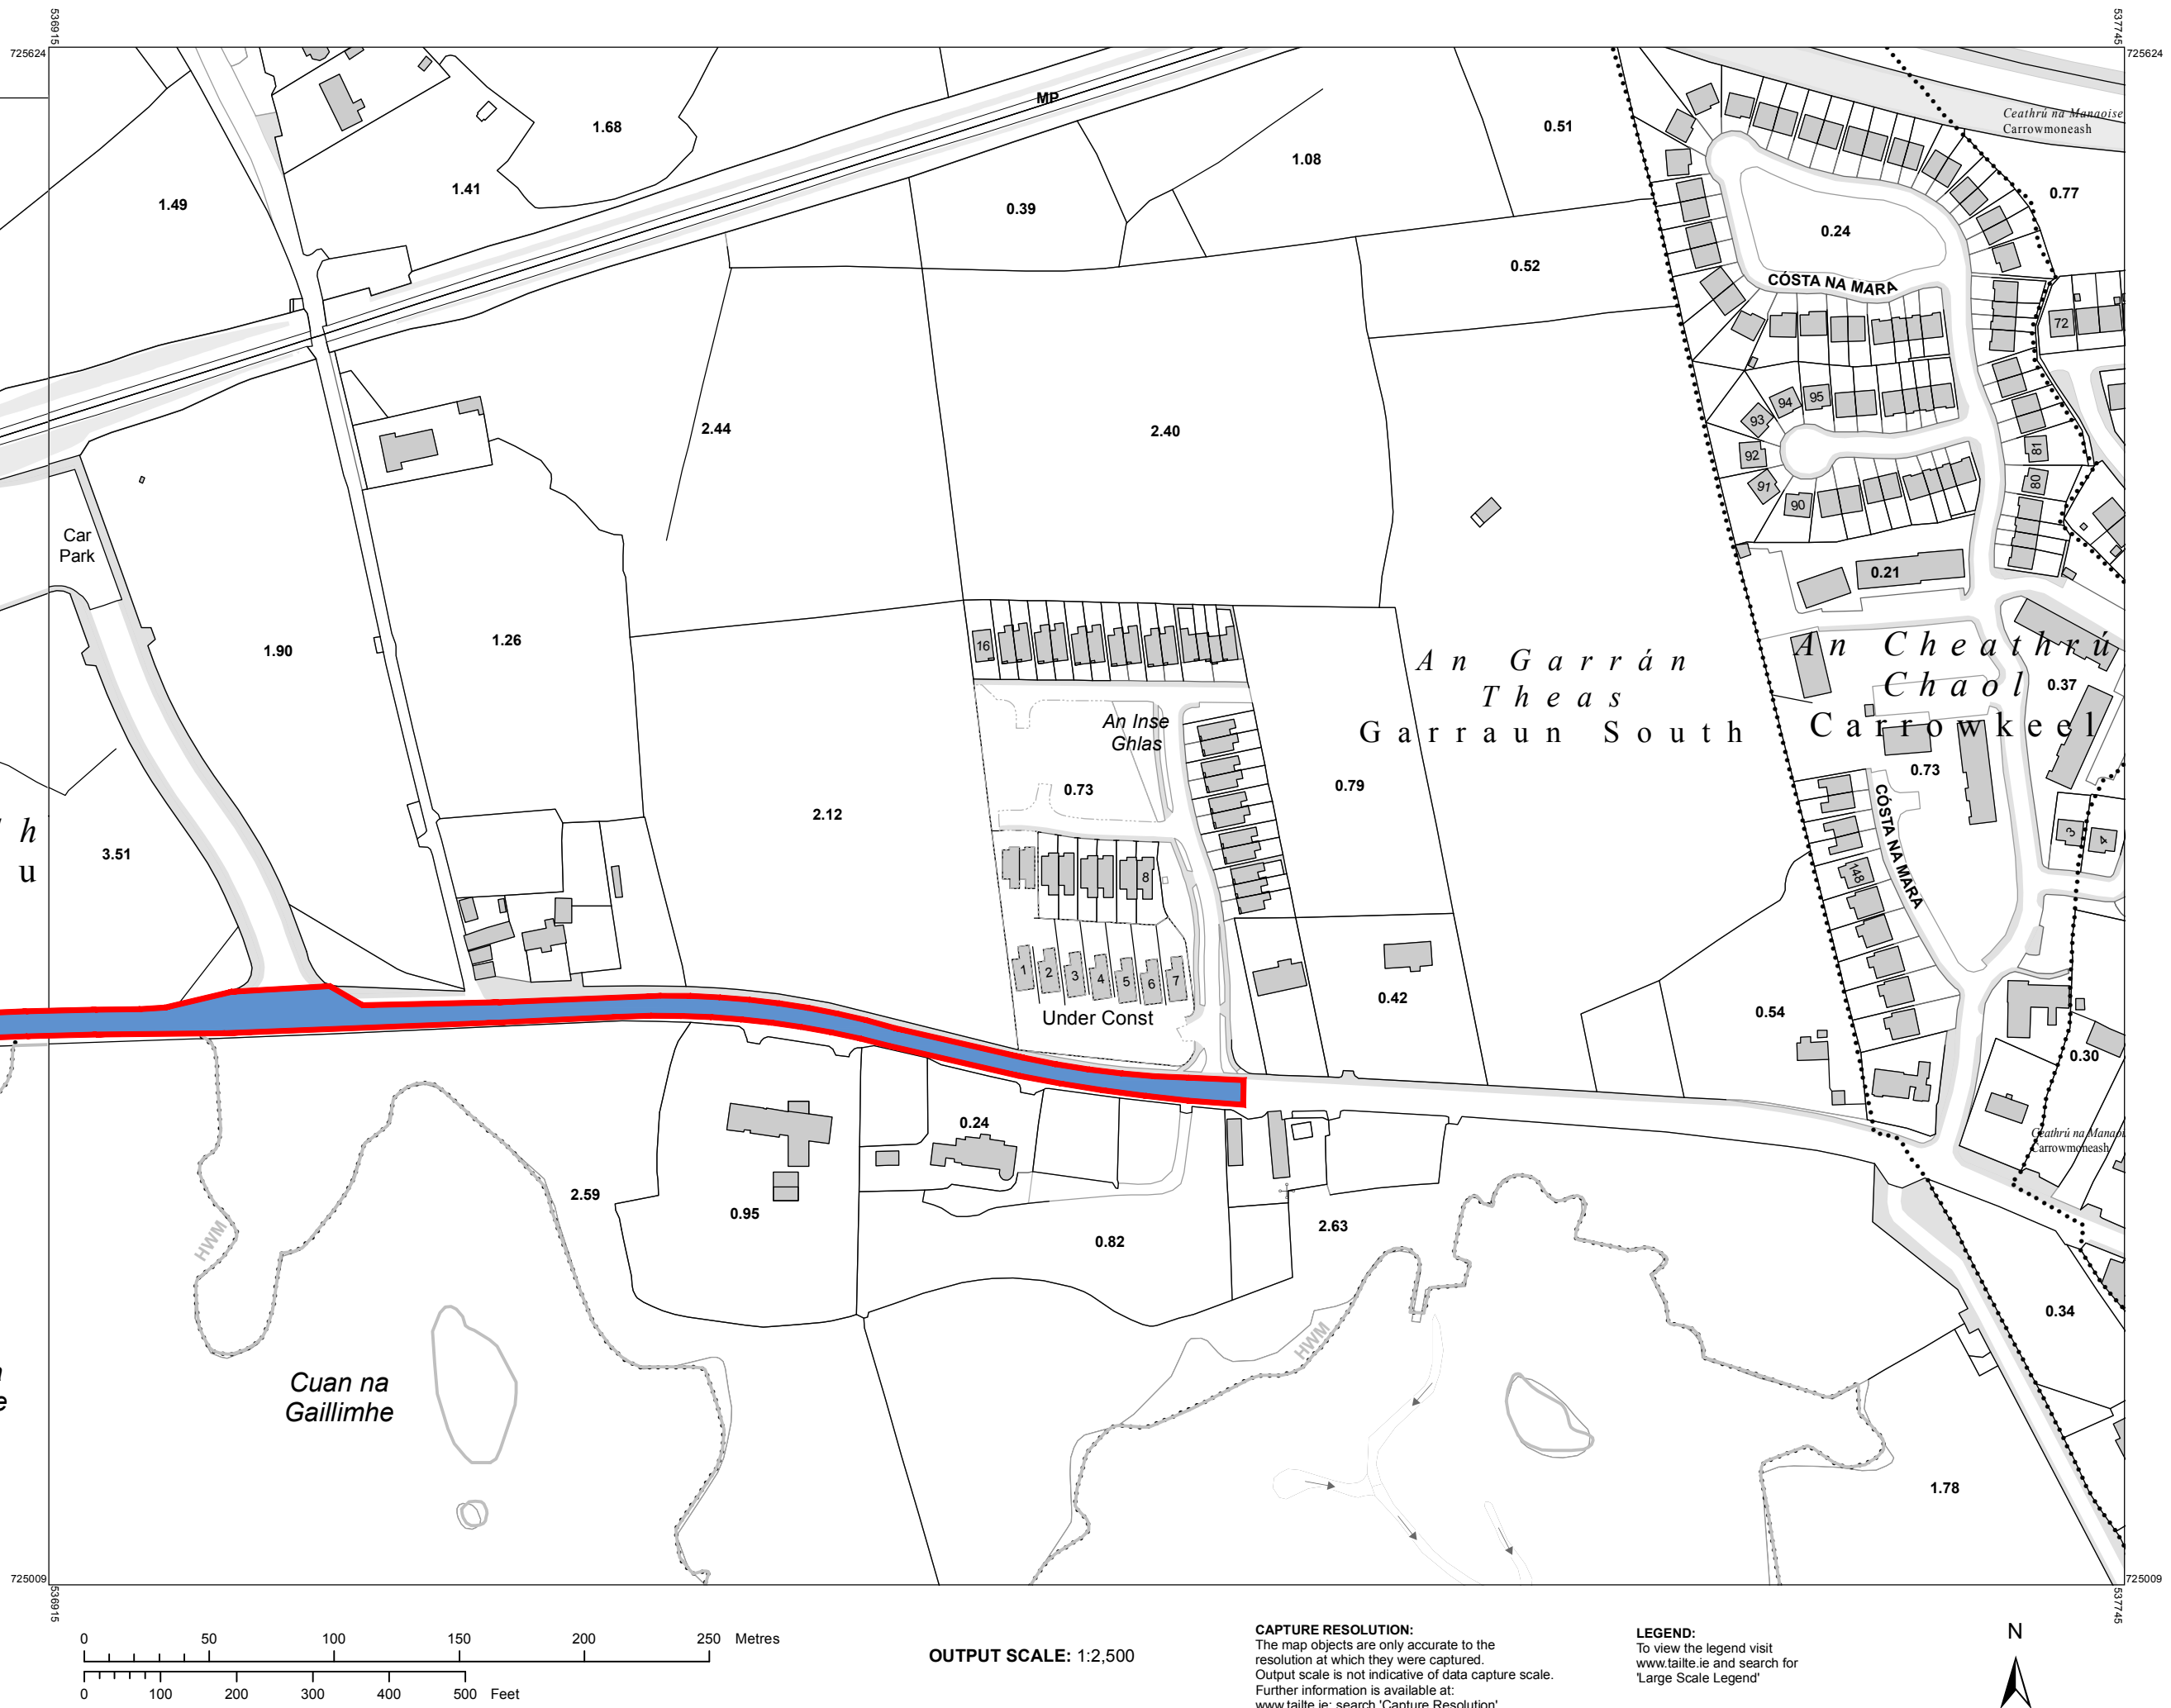

CAPTURE RESOLUTION:  
The map objects are only accurate to the  
resolution at which they were captured.  
Output scale is not indicative of data capture scale.  
Further information is available at:  
[www.tailte.ie](http://www.tailte.ie); search 'Capture Resolution'

LEGEND:  
To view the legend visit  
[www.tailte.ie](http://www.tailte.ie) and search for  
'Large Scale Legend'

OUTPUT SCALE: 1:2,500

CAPTURE RESOLUTION:  
The map objects are only accurate to the  
resolution at which they were captured.  
Output scale is not indicative of data capture scale.  
Further information is available at:  
[www.osi.ie](http://www.osi.ie); search 'Capture Resolution'

LEGEND:  
To view the legend visit  
[www.osi.ie](http://www.osi.ie) and search for  
'Large Scale Legend'