
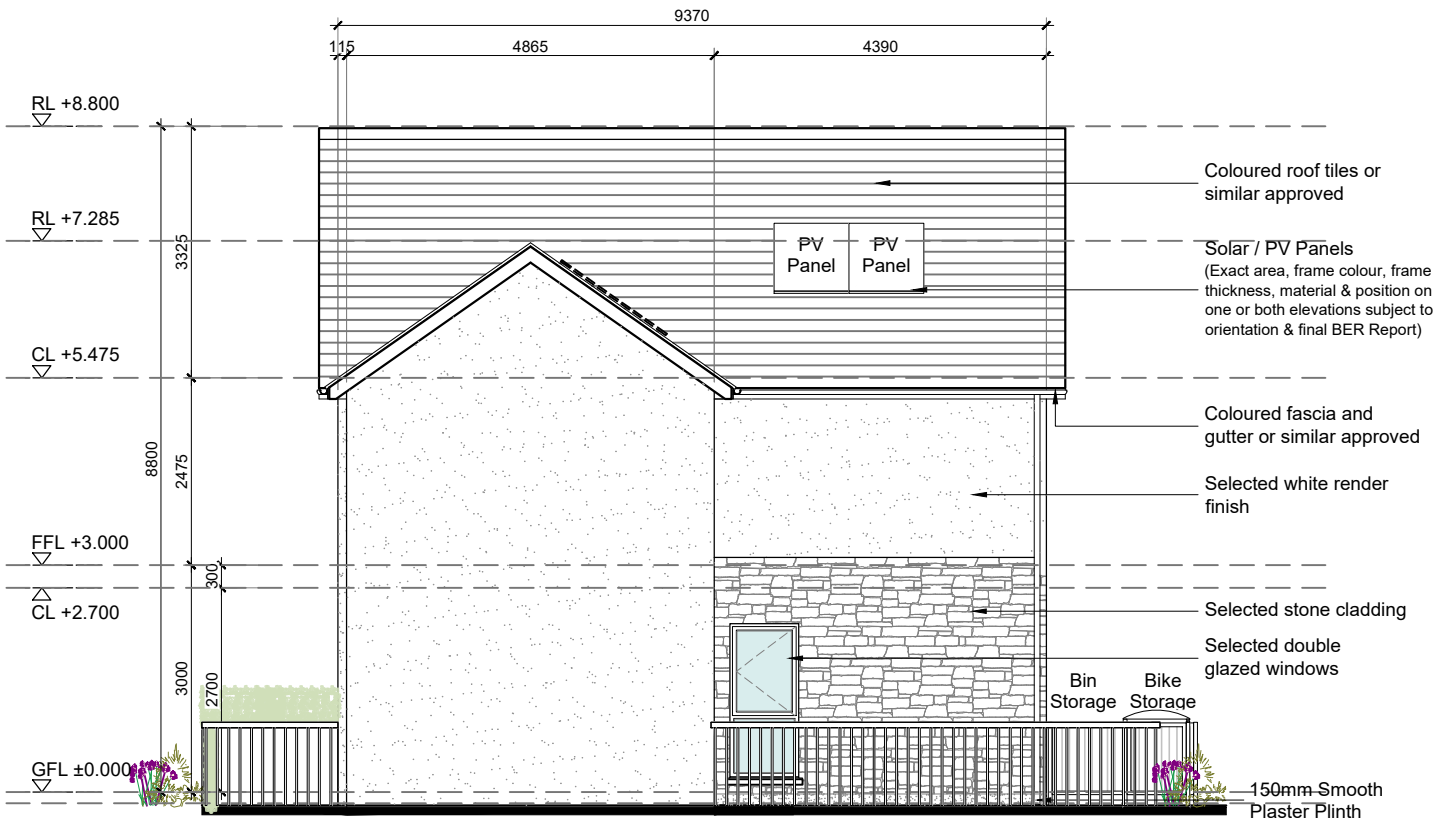



- GENERAL NOTES
1. COPYRIGHT RESERVED
  2. DO NOT SCALE DRAWING. USE FIGURED DIMENSIONS ONLY.
  3. ALL DISCREPANCIES TO BE REPORTED TO ARCHITECT.
  4. THE CONTRACTOR IS RESPONSIBLE FOR CHECKING ALL LEVELS AND DIMENSIONS.
  5. ALL STRUCTURE TO BE TO STRUCTURAL ENGINEERS DETAILS.
  6. ALL MECH & ELEC SERVICES TO SERVICES ENGINEERS DETAILS.
  7. ALL PROPRIETARY ITEMS TO BE INSTALLED IN ACCORDANCE WITH MANUFACTURERS INSTRUCTIONS.
  8. CONTRACTOR IS RESPONSIBLE FOR THE COORDINATION OF STRUCTURE FINISHES AND SERVICES.

REV	DATE	DESCRIPTION	BY

**Type A2**  
Apartment (Dual Aspect)  
2 storey / 2 bed / 4 person unit

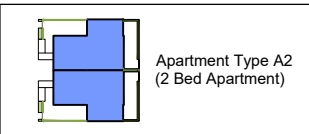


02 Side Elevation - Unit 168 only  
1:100 @ A3

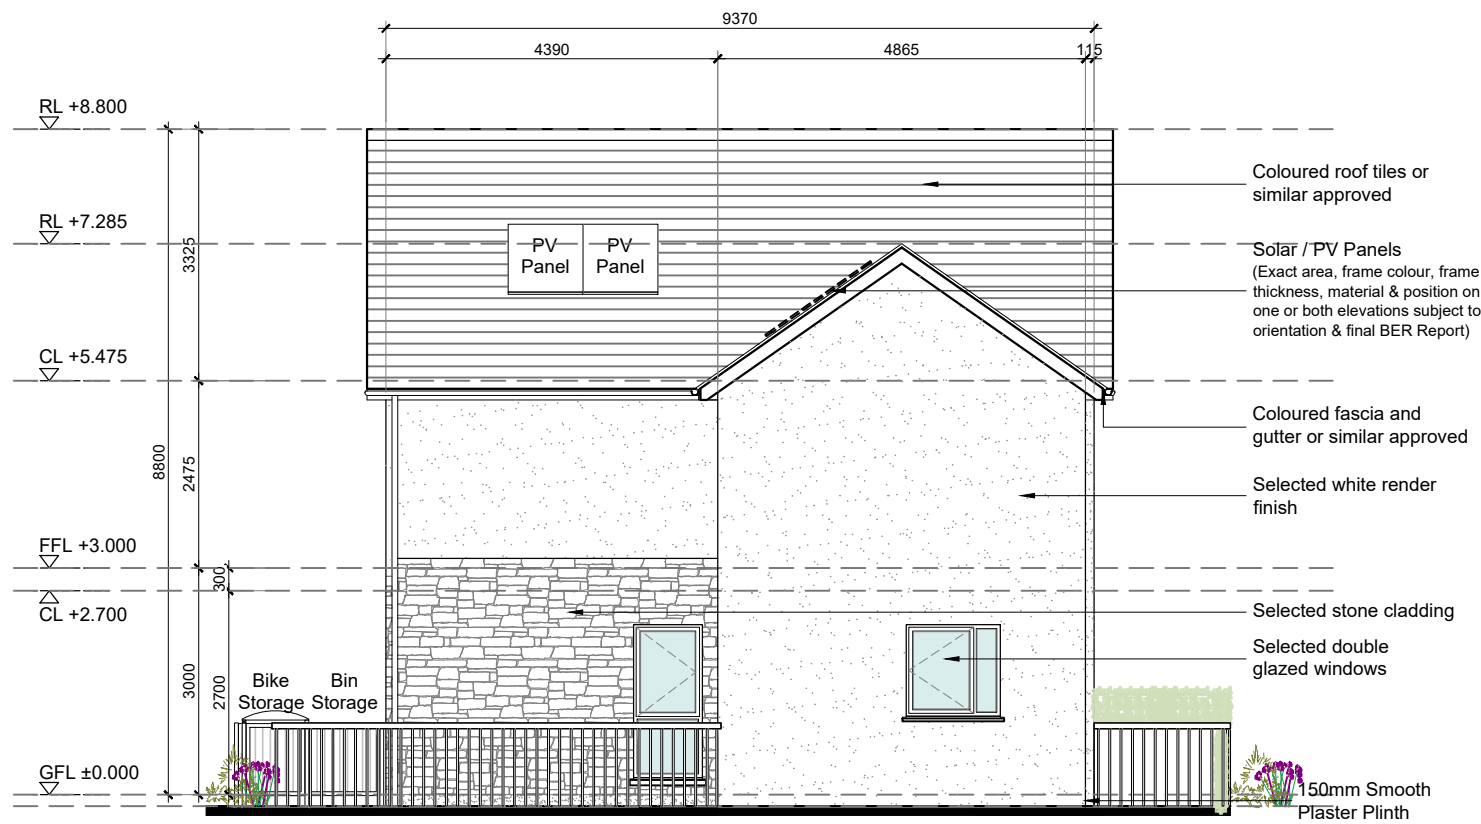

01 Side Elevation - Unit 171 only  
1:100 @ A3

Note: Refer to the *Proposed Site Layout Plan - Part 1* for levels and orientation, as it varies.

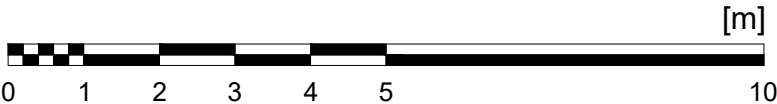

THE TREE HOUSE, 17 RICHVIEW OFFICE PARK  
CLONSKEAGH, D14 XR82, IRELAND  
T: (01) 6689888 E: info@jfa.ie W: www.jfa.ie

CLIENT  
Marshall Yards Development Company Ltd.

PROJECT  
Residential Development  
Cartron, Oranmore, Co Galway

DRAWING  
Duplex Apartment Type A2  
Side Elevations

SCALE 1:100 @ A3 JOB NO. 2326  
DRAWN BY PKL/IC  
DATE 09.05.24  
DRAWING NUMBER CAR-ZZ-LZZ-DR-JFA-AR-P4014  
REVISION

DRAWING LOCATION

DRAWING STATUS  
Planning