









Site Section C-C - PART 1 @ 1:200

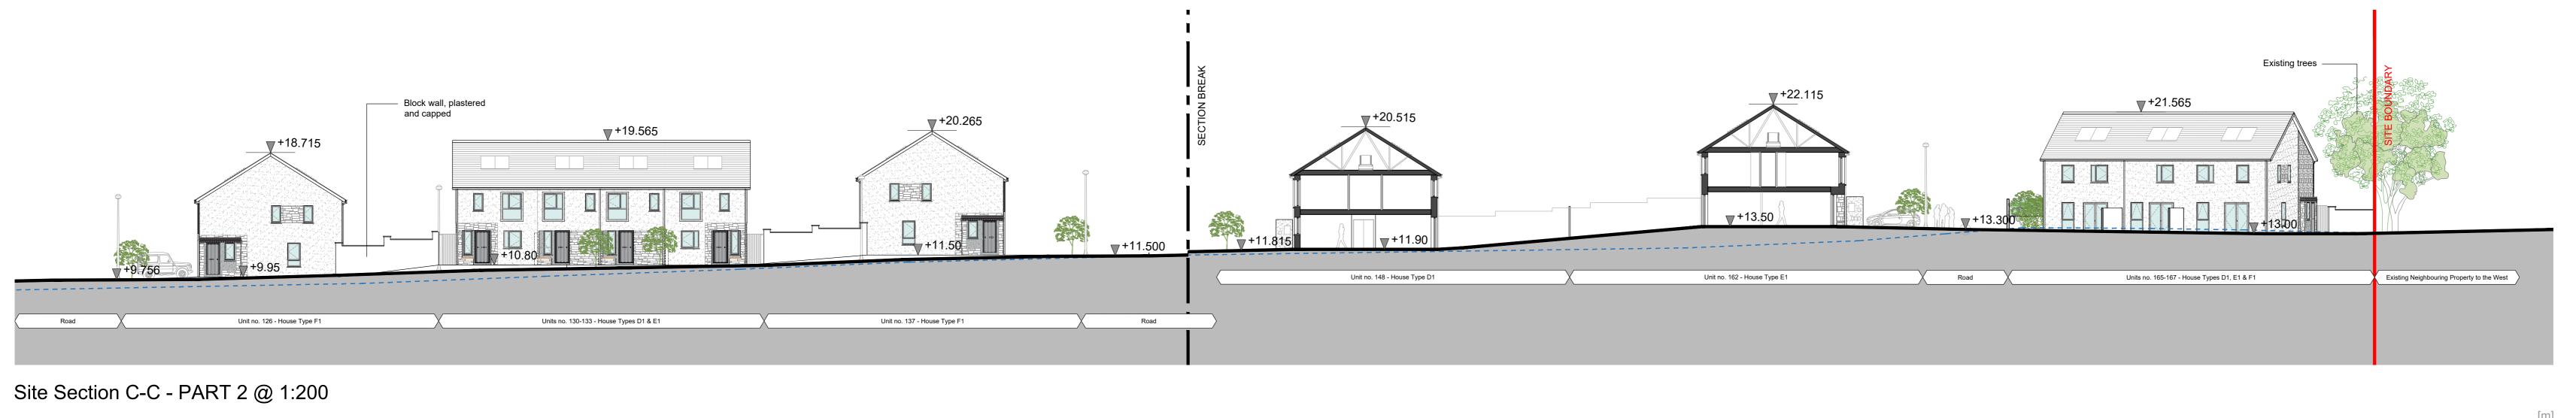

0 5 10 20 30 40

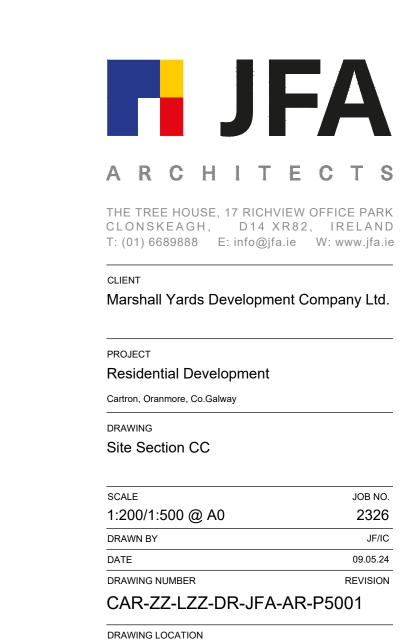

DRAWING STATUS

w:\23 jobs\2326\00-current drawings

PLANNING