




A TYPICAL CROSS SECTION
500001 SCALE 1:50

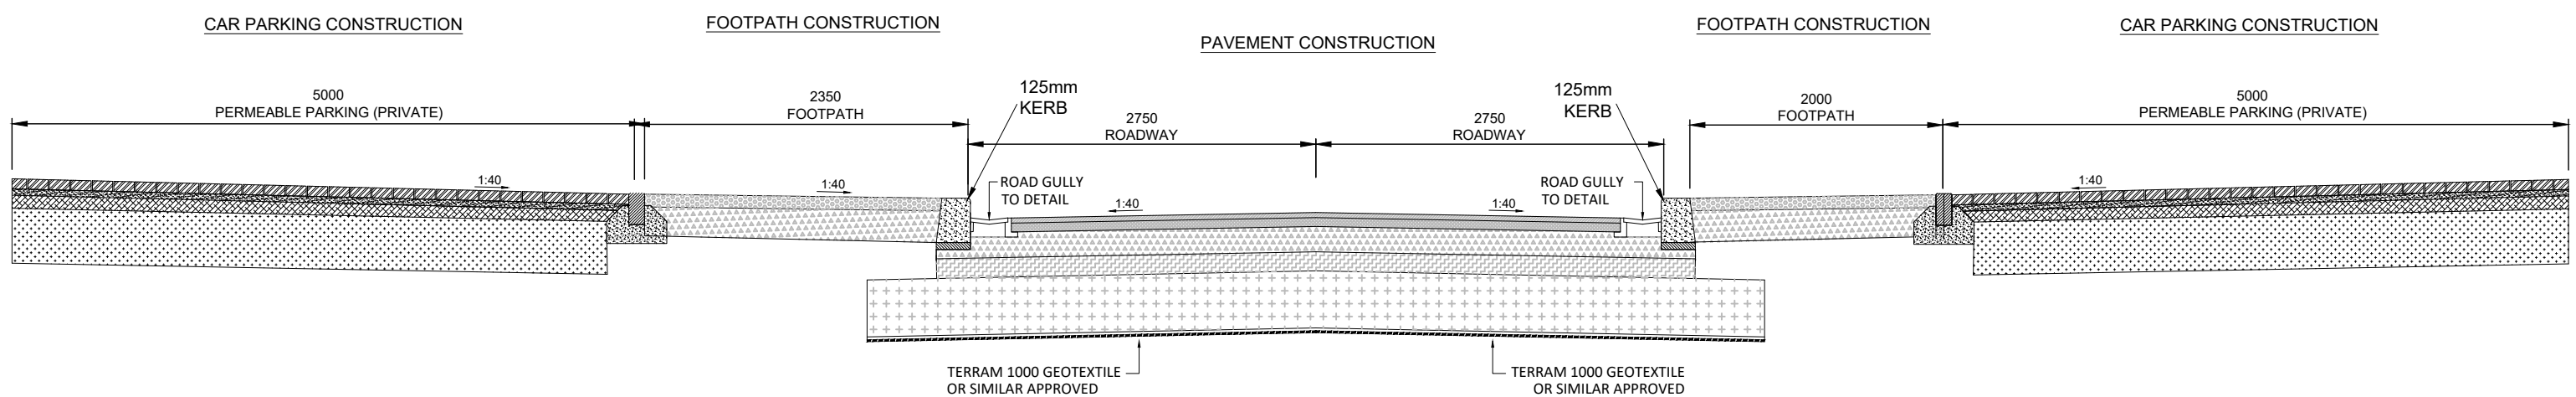

B TYPICAL CROSS SECTION
500001 SCALE 1:50

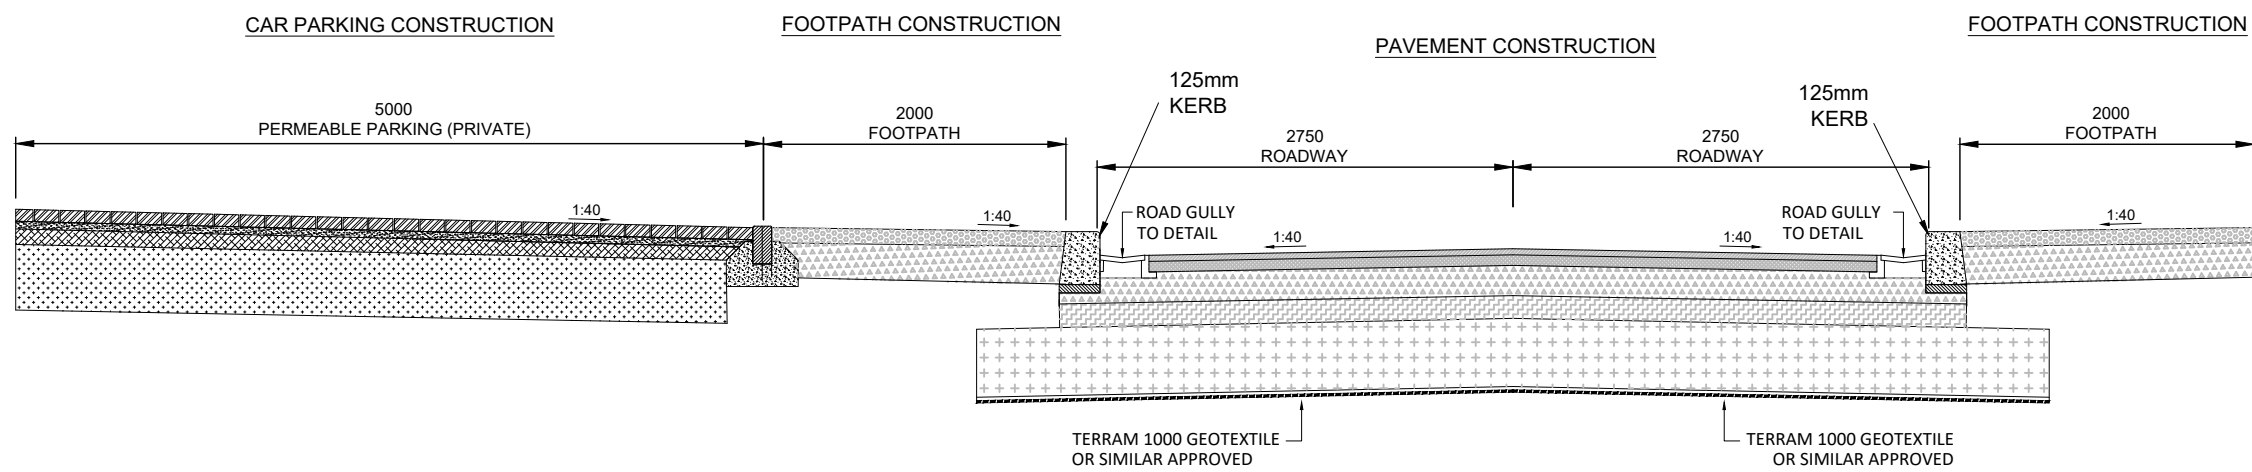

C TYPICAL CROSS SECTION
500001 SCALE 1:50

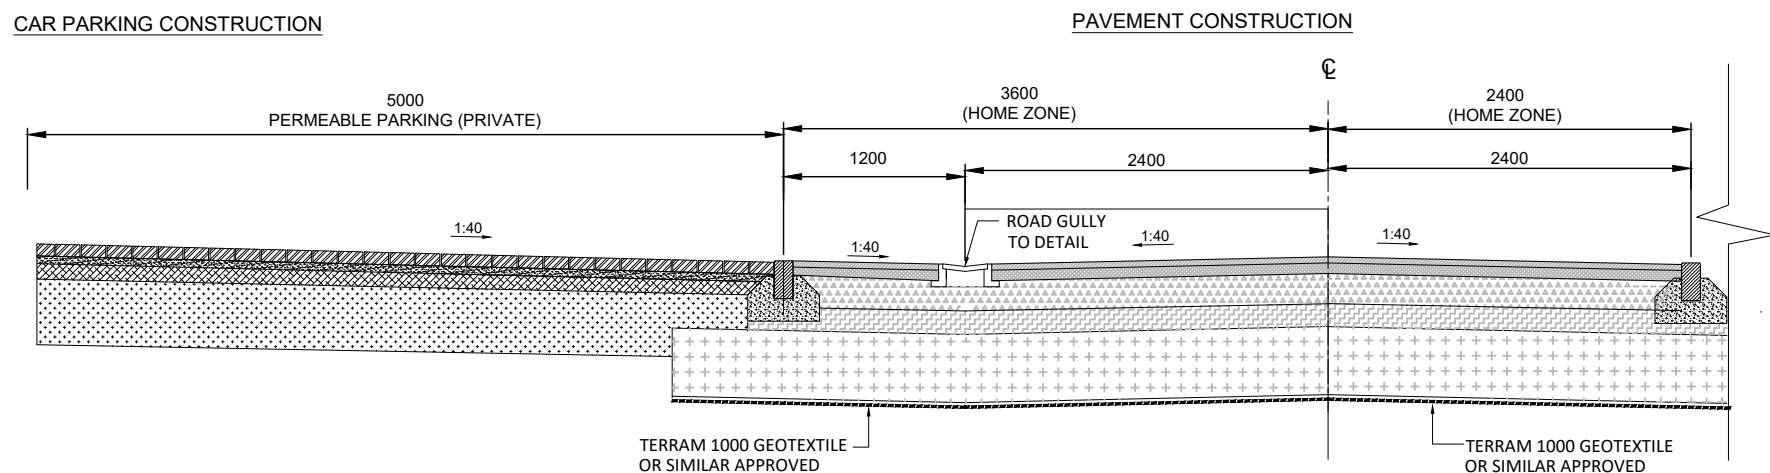

D TYPICAL CROSS SECTION - HOME ZONE
500001 SCALE 1:50

PAVEMENT CONSTRUCTION

SURFACE COURSE: 45MM STONE MASTIC ASPHALT COURSE (SMA) SMA 14 SURF PMB 65/105-60 DES TO CLAUSE 942 (WITH RED COLOURED CHIPPINGS IN HOME ZONE AREAS, SUBJECT TO COUNCIL APPROVAL).
NOTE: PRIOR TO APPLYING SURFACING COURSE, BOND COAT TO BE APPLIED TO TOP OF PLANNED BINDER COURSE IN ACCORDANCE WITH TIINRA SPECIFICATION; BOND COAT SHALL BE APPLIED BETWEEN BITUMINOUS LAYERS IN ACCORDANCE WITH CL920 AND BS594987)

ON BINDER COURSE: 95MM DBM BINDER COURSE AC20 DENSE BIN 40/60 (20MM AGGREGATE) TO CLAUSE 900.3

ON SUB-BASE: 150MM GRANULAR SUB-BASE TO CLAUSE 808 GRADED CRUSHED ROCK LAID TO FALL AND BLINDED WITH QUARRY SCREENINGS COMPACTED TO CLAUSE 802.

ON CAPPING: MINIMUM 300MM SELECTED CRUSHED ROCK CAPPING TO CLAUSE 613 (CLASS 6F2). CAPPING MUST BE INCREASED FOR CBR VALUES BETWEEN 2% AND 5% AS PER THE DESIGN TABLE FIGURE 1.

ON COMPOSITES GEOGRID & GEOTEXTILE AS INDICATED BELOW.

FOOTPATH CONSTRUCTION

(RCD 1100/5) (EXCEPT CLAUSE 804 TO BE REPLACED WITH CLAUSE 808) XF4 EXPOSURE CLASS IN ACCORDANCE WITH CLAUSE 1103

ALTERNATIVE WHERE VEHICLE OVERRUN OCCURS:
150mm UNREINFORCED CONCRETE GRADE C40 (EXPOSURE CLASS XF4) TO EN206 (BRUSH FINISH TO CLAUSE 1026) WITH BULL NOSE TROWEL EDGE ON
150mm GRANULAR SUB-BASE TO CLAUSE 808 (WITH BLINDED SURFACE) JOINTS FORMED WITH DOUBLE THICKNESS OF BITUMINOUS ROOFING FELT TO I.S.36 (TYPE 1F) EVERY 3.0m

PERMEABLE PARKING

80mm PERMEABLE PAVING BLOCK TO BS EN 1338 & ARCHITECTS SPECIFICATION & APPROVAL ON 50mm LAYING MATERIAL & JOINTING TO MANUFACTURERS SPECIFICATION (TYPICALLY 2-6mm SINGLE SIZE CLEAN CRUSHED STONE TO BS EN 13342:2002) ON 100mm UPPER SUB-BASE (5-20mm STONE TO BS EN 13242:2002 WHICH IS PLASTIC WHEN TESTED IN ACCORDANCE WITH BS1377, WITH MINIMUM 10% FINES AND VALUE OF 150kN WHEN TESTED IN ACCORDANCE WITH BS812) ON 350mm LOWER SUB-BASE (10-63mm STONE TO BS EN 13242:2002 WHICH IS PLASTIC WHEN TESTED IN ACCORDANCE WITH BS1377, WITH MINIMUM 10% FINES AND VALUE OF 150kN WHEN TESTED IN ACCORDANCE WITH BS812) ON GEOTEXTILE LAYER TO CLAUSE 609 (TERRAM OR SIMILAR APPROVED)

NOTES

- NO PART OF THIS DRAWING MAY BE REPRODUCED OR TRANSMITTED IN ANY FORM OR STORED IN ANY RETRIEVAL SYSTEM OF ANY NATURE WITHOUT THE WRITTEN PERMISSION OF AKM DESIGN AS COPYRIGHT HOLDER, EXCEPT AS AGREED FOR USE ON THE PROJECT FOR WHICH THE DRAWING IS ORIGINALLY ISSUED.
- THIS DRAWING SHALL BE READ IN CONJUNCTION WITH ALL RELEVANT ENGINEERS, ARCHITECTS AND SPECIALISTS DRAWINGS AND SPECIFICATION.
- ALL DIMENSIONS ARE IN m UNLESS OTHERWISE NOTED.
- DO NOT SCALE DIMENSIONS.
- THE CONTRACTOR SHALL CHECK ALL DIMENSIONS PRIOR TO COMMENCEMENT OF CONSTRUCTION. DISCREPANCIES SHALL BE REPORTED TO THIS OFFICE IN WRITING.
- ALL WORKS TO BE CONSTRUCTED IN ACCORDANCE WITH THE NRA SPECIFICATION FOR ROAD WORKS UNLESS OVERRIDDEN BY LOCAL AUTHORITY STANDARDS.
- CLOSE GRADED SURFACE COURSE MACADAM SHALL COMPLY WITH THE REQUIREMENTS OF CLAUSE 912 OF THE NRA'S "SPECIFICATION FOR ROAD WORKS" AND SHALL SATISFY THE REQUIREMENTS OF TABLE 9/2. IT SHALL BE LAID & COMPACTED IN ACCORDANCE WITH CLAUSE 901 & CLAUSE 702.
- DENSE BITUMEN MACADAM BINDER COURSE SHALL COMPLY WITH THE REQUIREMENTS OF CLAUSE 906 OF THE NRA'S "SPECIFICATION FOR ROAD WORKS" & SHALL SATISFY THE REQUIREMENTS OF TABLE 9/1. IT SHALL BE LAID & COMPACTED IN ACCORDANCE WITH CLAUSE 901 & CLAUSE 702.
- SUB-BASE MATERIAL SHALL COMPLY WITH CLAUSE 808 GRANULAR MATERIAL TYPE B OF NRA'S SPECIFICATION FOR ROAD WORKS (SRW) & SHALL SATISFY THE REQUIREMENTS OF TABLE 8/4 & 8/2.
- SUB FORMATION & CAPPING MATERIAL SHALL COMPLY WITH CLAUSE 613 OF THE NRA'S SPECIFICATION FOR ROAD WORKS & SHALL SATISFY THE REQUIREMENTS OF TABLE 6/1 & 6/2.
- STONE BLINDING WITH 2-6.3mm AGGREGATE SHALL MEET THE FOLLOWING GRADING, IN ACCORDANCE WITH IS EN 13242:

BS SIEVE SIZE (mm)	% BY MASS PASSING
14	100
10	98 - 100
6.3	80 - 99
2.0	0 - 20
1.0	0 - 5
- CRUSHED STONE WITH 4-20mm AGGREGATE SHALL MEET THE FOLLOWING GRADING, IN ACCORDANCE WITH IS EN 13242:

BS SIEVE SIZE (mm)	% BY MASS PASSING
40	100
31.5	98 - 100
20	90 - 99
10	25 - 70
4	0 - 15
5	0 - 5
- ALL WORKS SHALL BE COMPLETED IN ACCORDANCE WITH THE REQUIREMENTS OF THE LOCAL AUTHORITY.
- ALL GEOGRIDS TO BE LAID IN ACCORDANCE WITH MANUFACTURERS SPECIFICATIONS.
- ALL PERMEABLE PAVING SUB-FORMATION TO BE LAID TOWARD DRAINAGE PIPEWORK.

REV	DATE	DESCRIPTION
-----	------	-------------

FOR INFORMATION

COPYRIGHT RESERVED - THIS DRAWING IS NOT TO BE USED FOR ANY PURPOSE OTHER THAN THAT FOR WHICH IT HAS BEEN ISSUED. NOR IS IT TO BE COPIED WITHOUT WRITTEN PERMISSION OF AKM CONSULTANTS LIMITED

PREPARED BY



AKM DESIGN
Chartered Consulting Engineers
Unit 6, Kingswood Business Centre,
Claywell Business Campus, Dublin 24
T: +353 1 478 8234 E: info@akmdesign.ie
Structural | Civil | Building | Development Consultants | Sustainable Design

CLIENT

MARSHALL YARDS DEVELOPMENT COMPANY LTD.

PROJECT TITLE

CARTRON GALWAY

DRAWING TITLE

Road Cross Sections

SCALES:	DRAWN: AB	APPROVED: BM
AS STATED@ AI	DATE: 04/24	DATE: 04/24
DOCUMENT NUMBER: 23011-AKM-XXXX-XX-DR-C01-510001	SEQUENCE NUMBER: 510001	STAGE: S2
PROJECT CODE: 23011	AKM JOB NUMBER: 23011	
DEPARTMENT CODE: E	ROLES CODE: C01	DOCUMENT CODE: DR
ORGANISATION CODE: AKM	LEVELS & LOCATION CODE: XX	REVISION: 00